

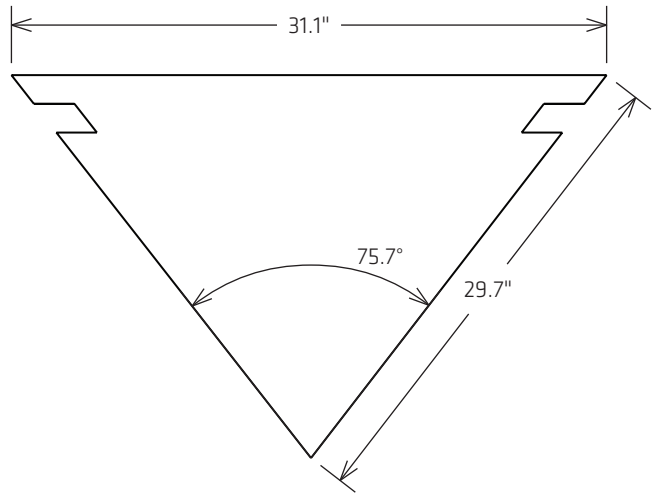



Front View

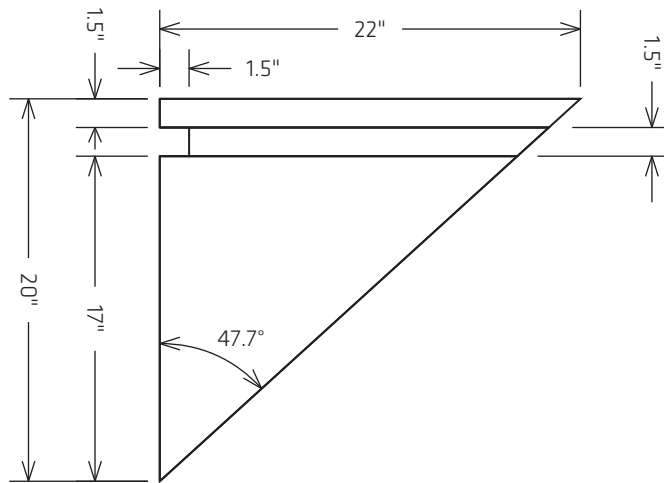




Side View

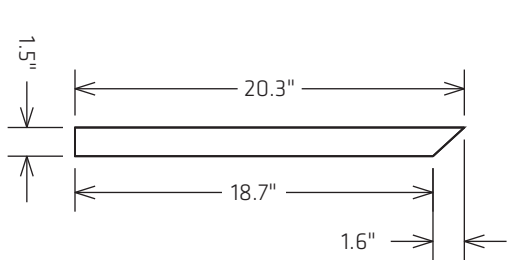

End View of Supports

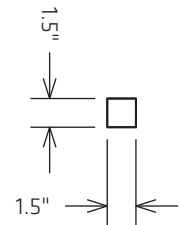

Top View

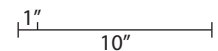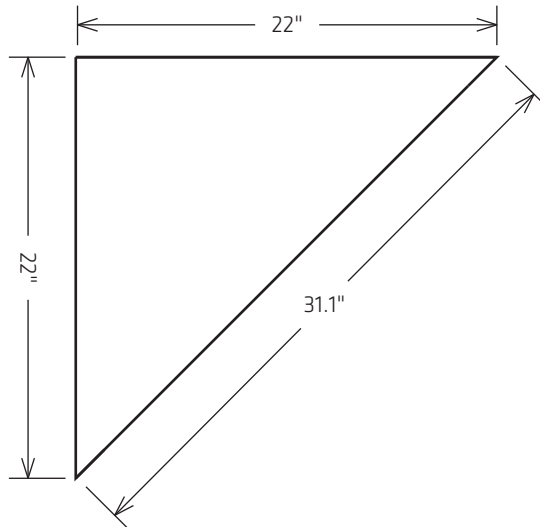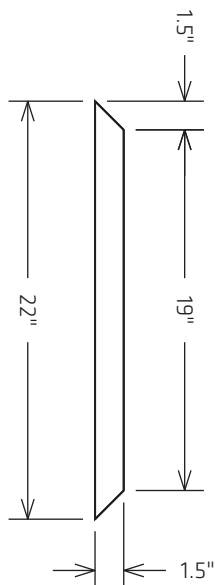

HYDRO-BLOK™

The BETTER Shower System

www.hydroblok.com

PO Box 12076 Murrayville RPO
Langley, British Columbia
CANADA V2Y 0M6
Tel: 1-778-278-2730

SKU

HDBDL

Description

DIAMOND BENCH LARGE

Date

January 01, 2015

Revision

2015.1

Scale

1:10

Drawing Number

1 of 1

Drawn by:

CC

Approved by:


KK

Usage

Distribution

Disclaimer: Dimensional drawings are provided on an "AS IS" basis for planning and estimation only and are subject to change without notice. While reasonable efforts have been taken to ensure the accuracy of all dimensions, HYDROBLOK International Ltd. makes no warranties as to the completeness or accuracy of this document.

Brass Drain Technical Specifications

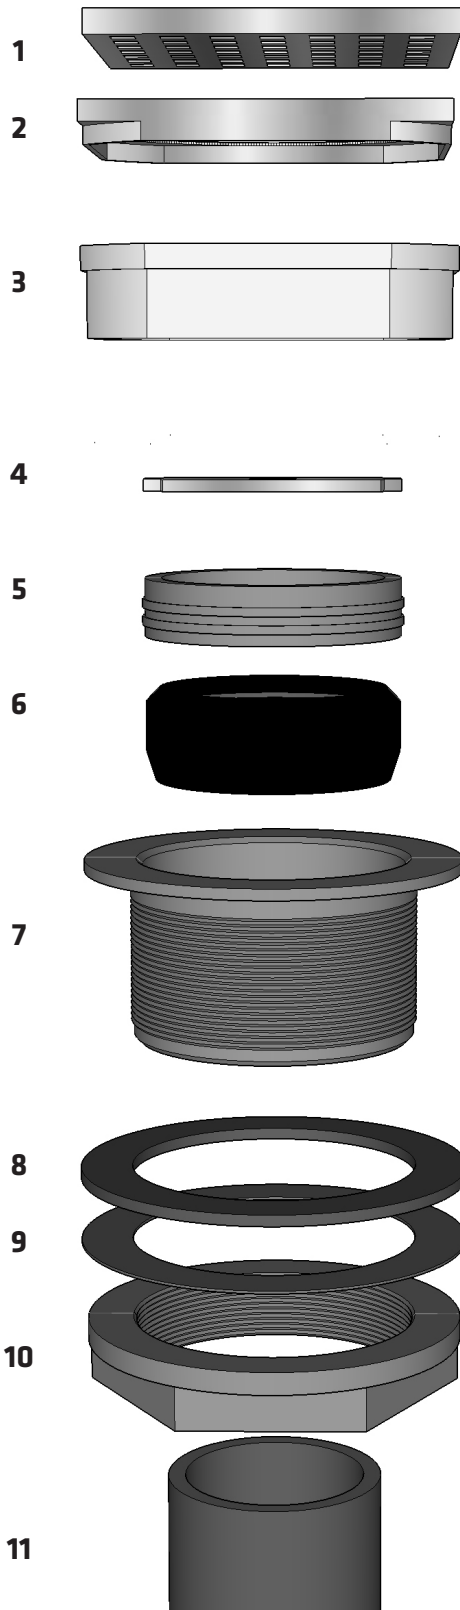

| NO. | PART NAME | MATERIAL |
|-----|----------------|-----------------|
| 1 | Drain Cover | Stainless Steel |
| 2 | Drain Tray | Stainless Steel |
| 3 | Riser | Plastic |
| 4 | Locking Key | Steel |
| 5 | Locking Nut | Brass |
| 6 | Pipe Gasket | Rubber |
| 7 | Drain Body | Brass |
| 8 | Gasket | Rubber |
| 9 | Gasket | Fibre |
| 10 | Drain Body Nut | Brass |
| 11 | Drain Pipe | |

SPECIFICATIONS

Outer locknut design with no-caulk (compression gasket) connection for 2" ABS/PVC pipe.

Stainless steel drain cover (strainer) meets all applicable load and flow requirements for intended use.

Designed in accordance with
ASME A112.18.2-2005 / CSA B125.2-05.


Drain Cover LOAD RATING 300 lbs. (19 gauge)
Drain Cover FREE AREA 3.5 in²
Drain Cover FLOW CAPACITY 8 GPM (30 l/min)

DIMENSIONS

A: top diameter 4¼"



B: overall height 2"

C: connection 2" no-caulk (compression gasket)

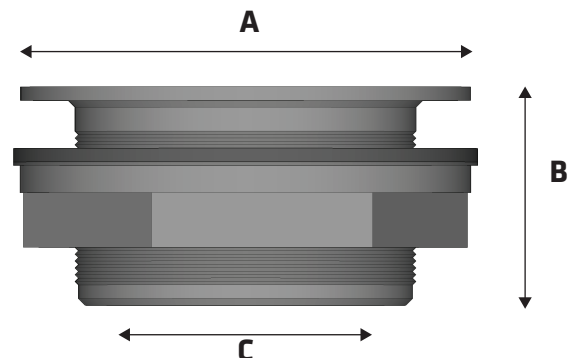

HYDROBLOK INTERNATIONAL LTD.

PO Box 12076 Murrayville RPO Langley, BC, Canada V2Y 0M6
www.hydroblok.com info@hydroblok.com 1-844-588-9559 (Toll-Free)

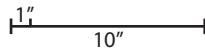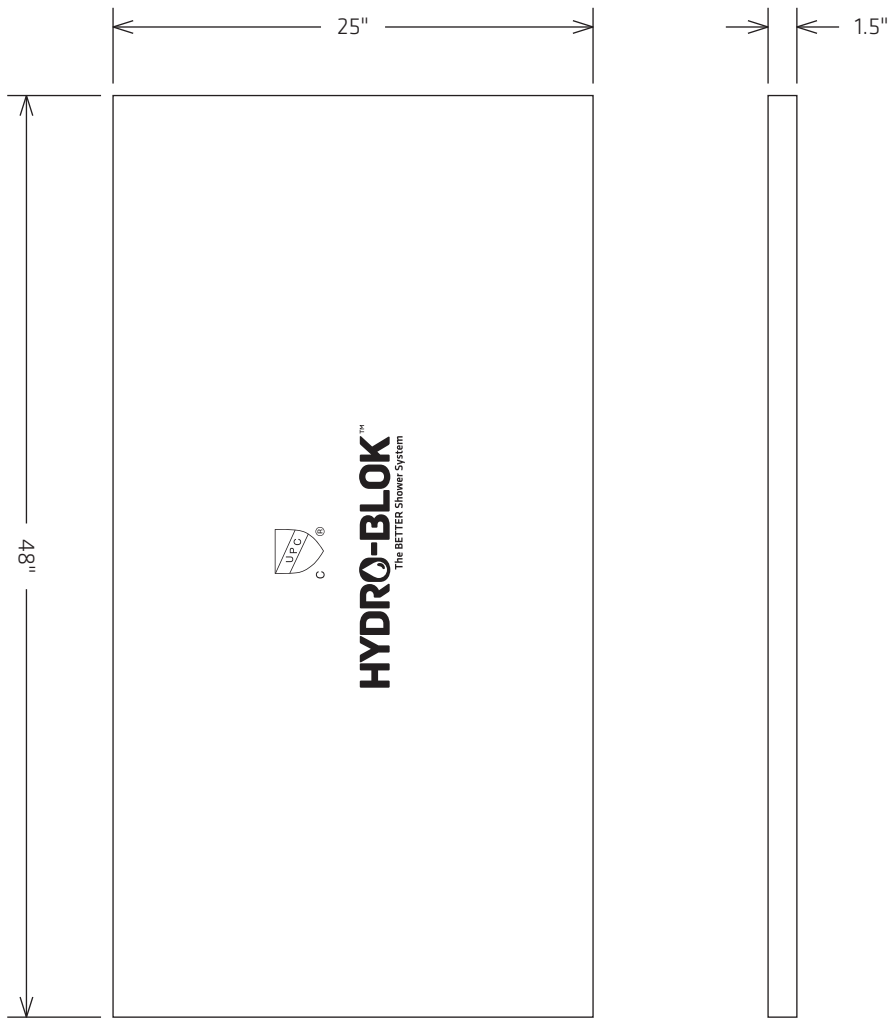

HYDRO-BLOK™

The BETTER Shower System

www.hydroblok.com

PO Box 12076 Murrayville RPO
Langley, British Columbia
CANADA V2Y 0M6
Tel: 1-778-278-2730

SKU

HBWB2548112

Description

25" x 48" x 1½" WALLBOARD

Date

January 01, 2015

2015.1

Scale

1:10

Drawing Number

1 of 1

Drawn by:

CC


Approved by:

KK

Usage

Distribution

Disclaimer: Dimensional drawings are provided on an "AS IS" basis for planning and estimation only and are subject to change without notice. While reasonable efforts have been taken to ensure the accuracy of all dimensions, HYDROBLOK International Ltd. makes no warranties as to the completeness or accuracy of this document.

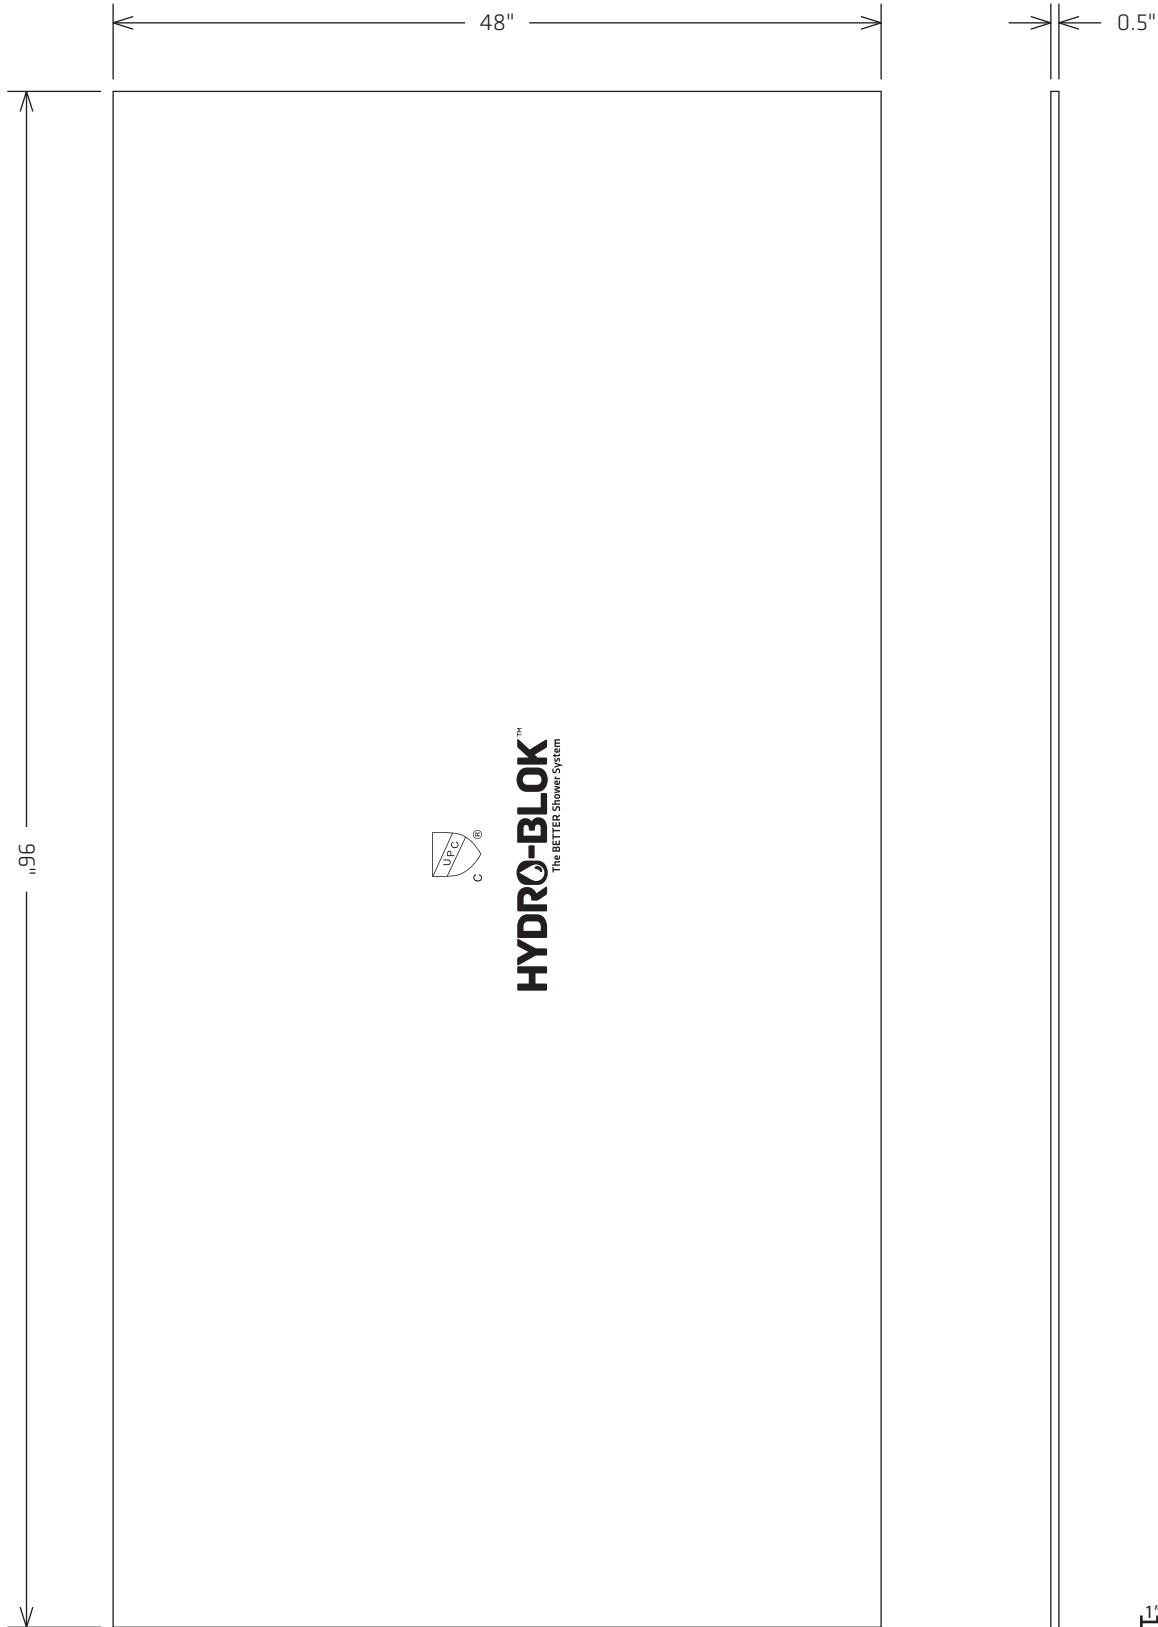



HYDRO-BLOK™
The BETTER Shower System

www.hydroblok.com

PO Box 12076 Murrayville RPO
Langley, British Columbia
CANADA V2Y 0M6
Tel: 1-778-278-2730

| | | | |
|---|--------------------|-----------------------|---------------------------------|
| SKU HBWB489612 | | | |
| Description 48" x 96" x 1/2" WALLBOARD | | | |
| Date January 01, 2015 | Revision 2015.1 | Scale 1:12 | Drawing Number 1 of 1 |
| Drawn by: CC | Approved by: KK | Usage Distribution | |

Disclaimer: Dimensional drawings are provided on an "AS IS" basis for planning and estimation only and are subject to change without notice. While reasonable efforts have been taken to ensure the accuracy of all dimensions, HYDROBLOK International Ltd. makes no warranties as to the completeness or accuracy of this document.

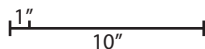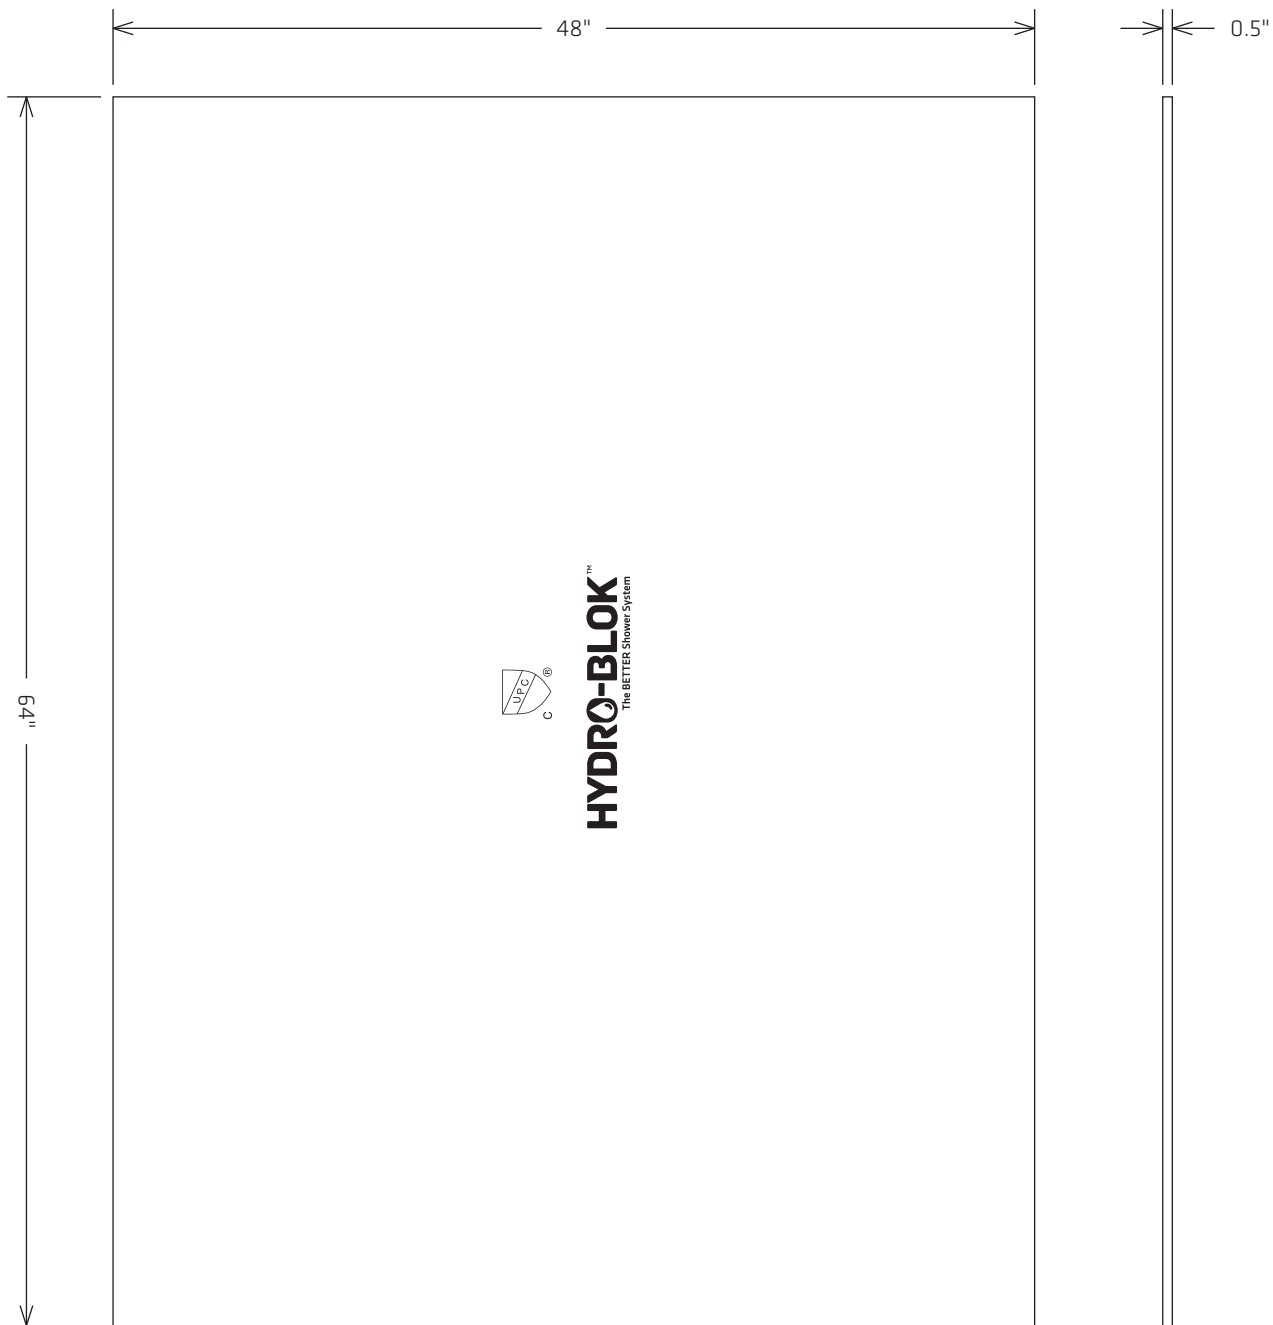


HYDRO-BLOK™
The BETTER Shower System

www.hydroblok.com

PO Box 12076 Murrayville RPO
Langley, British Columbia
CANADA V2Y 0M6
Tel: 1-778-278-2730

| | | | |
|--------------------------|--------------|--------------|----------------|
| SKU | | | |
| HBWB486412 | | | |
| Description | | | |
| 48"x 64"x 1/2" WALLBOARD | | | |
| Date | Revision | Scale | Drawing Number |
| January 01, 2015 | 2015.1 | 1:10 | |
| Drawn by: | Approved by: | Usage | 1 of 1 |
| CC | KK | Distribution | |

Disclaimer: Dimensional drawings are provided on an "AS IS" basis for planning and estimation only and are subject to change without notice. While reasonable efforts have been taken to ensure the accuracy of all dimensions, HYDROBLOK International Ltd. makes no warranties as to the completeness or accuracy of this document.

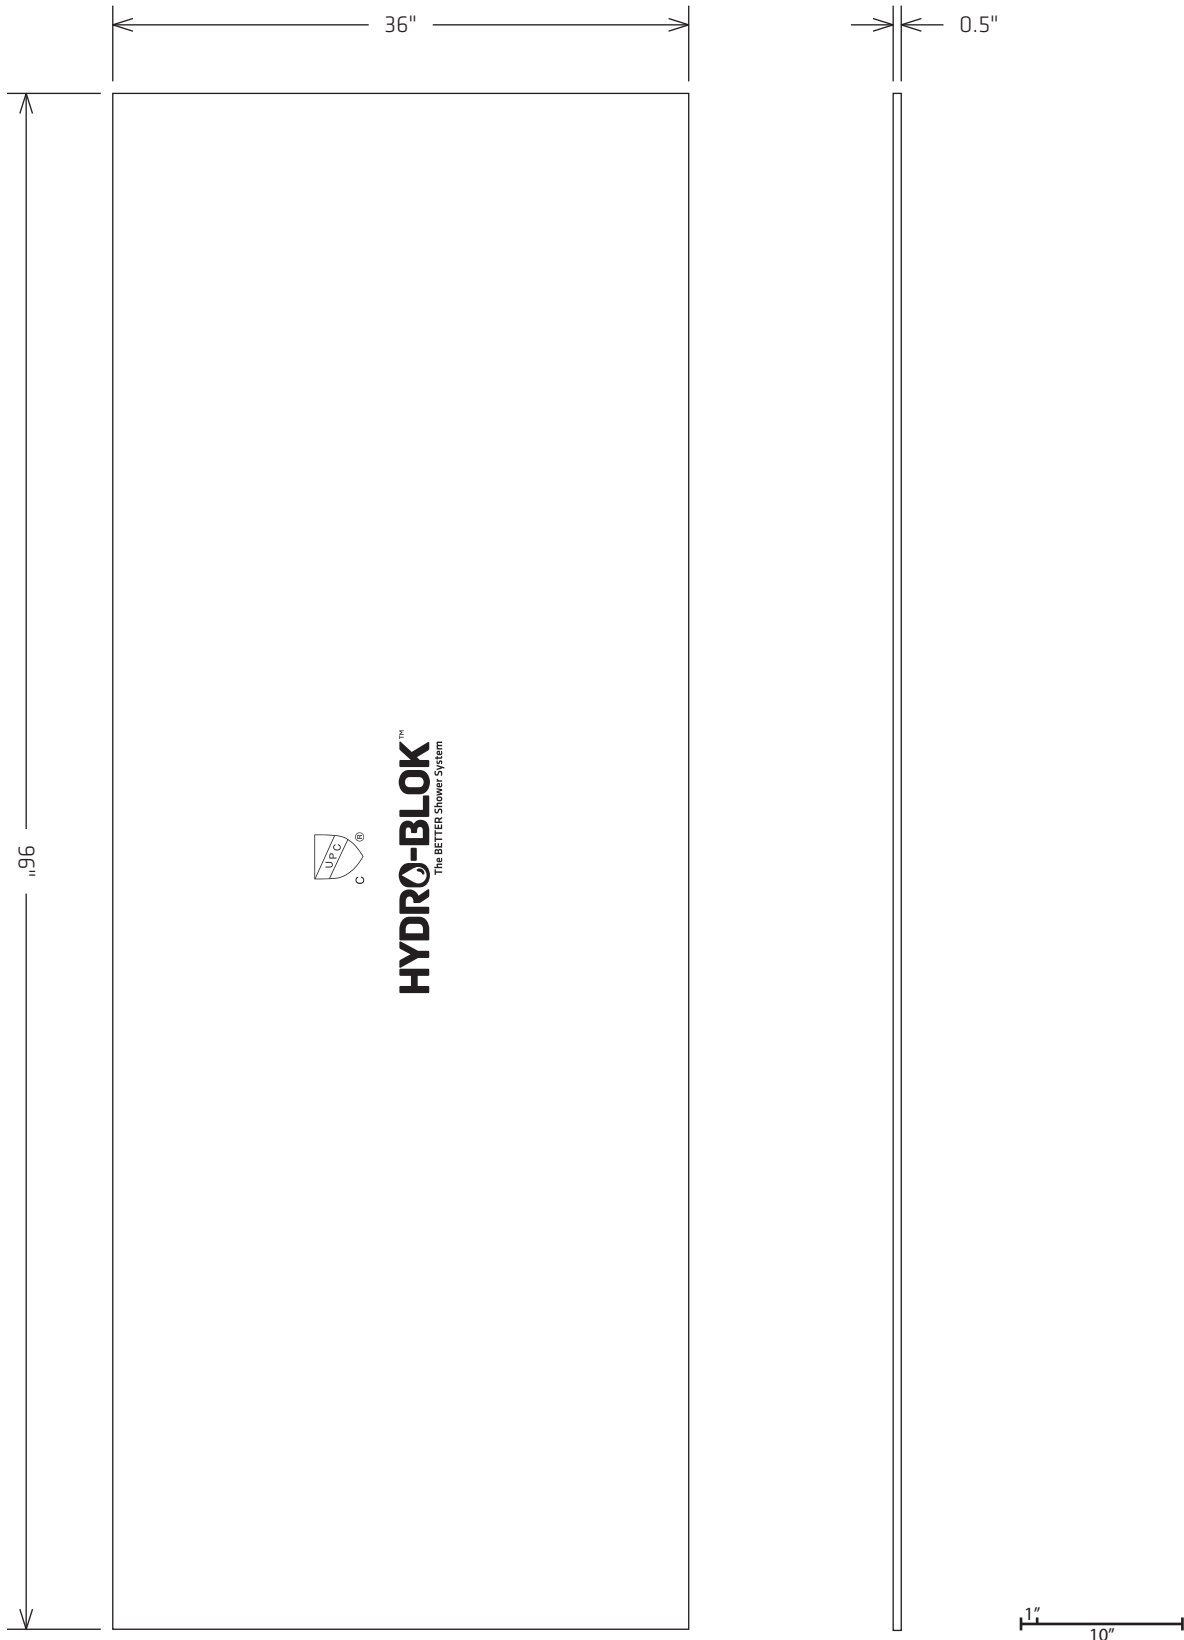

HYDRO-BLOK™

The BETTER Shower System

www.hydroblok.com

PO Box 12076 Murrayville RPO
Langley, British Columbia
CANADA V2Y 0M6
Tel: 1-778-278-2730

SKU

HBWB369612

Description

36" x 96" x 1/2" WALLBOARD

Date

January 01, 2015

Revision

2015.1

Scale

1:12

Drawing Number

1 of 1

Drawn by:

CC


Approved by:

KK

Usage

Distribution

Disclaimer: Dimensional drawings are provided on an "AS IS" basis for planning and estimation only and are subject to change without notice. While reasonable efforts have been taken to ensure the accuracy of all dimensions, HYDROBLOK International Ltd. makes no warranties as to the completeness or accuracy of this document.

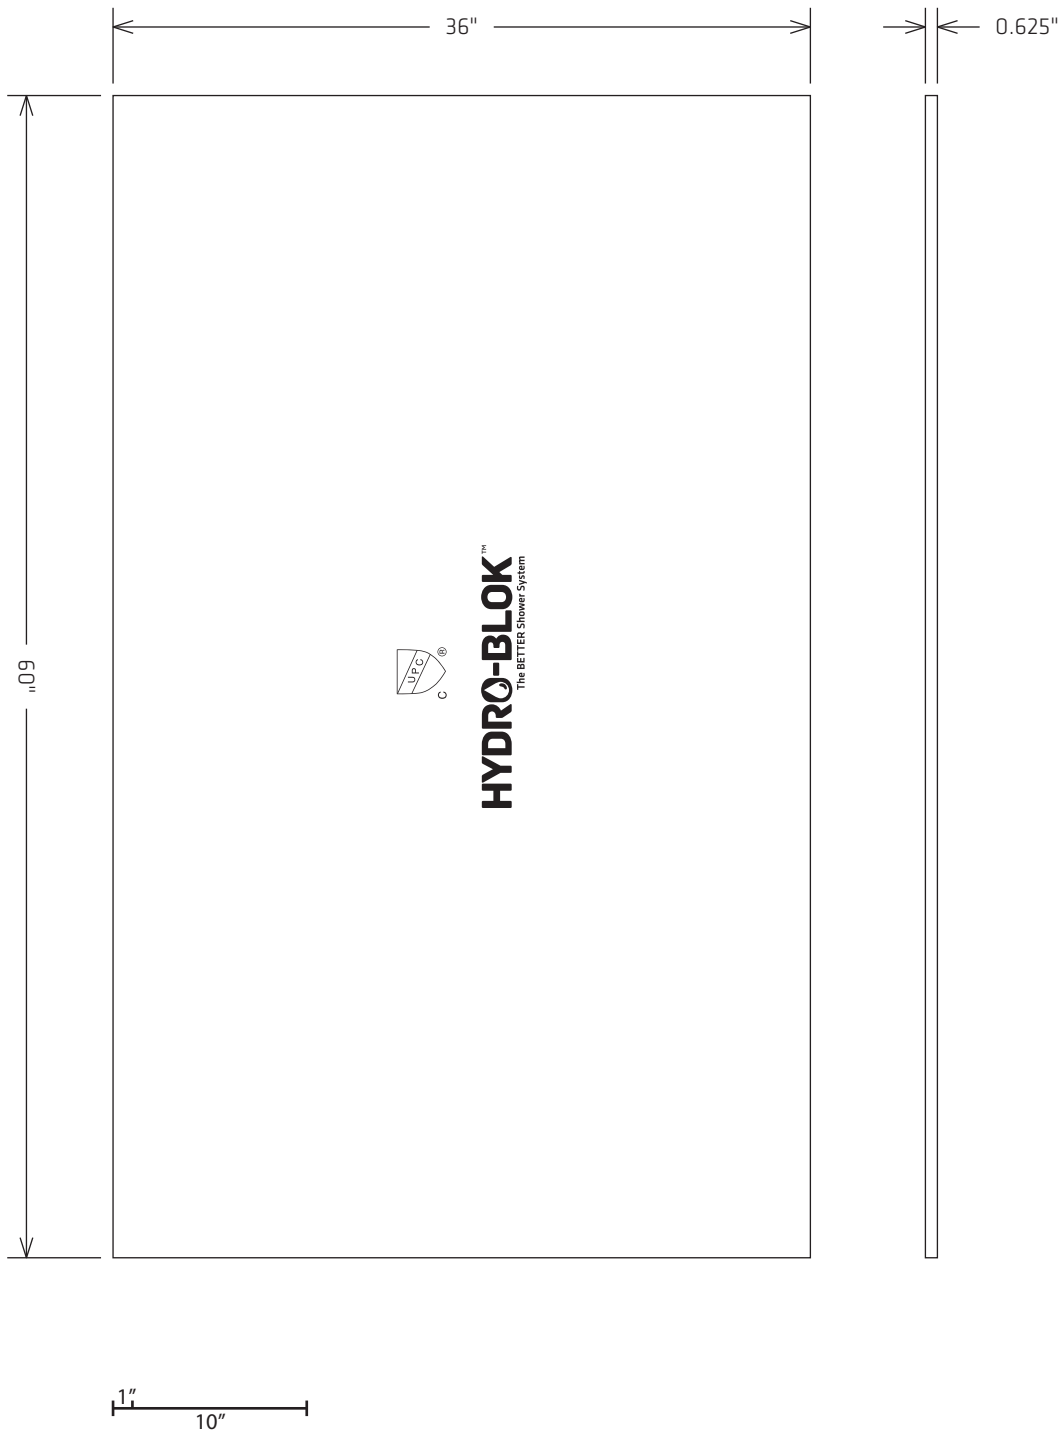

HYDRO-BLOK™

The BETTER Shower System

www.hydroblok.com

PO Box 12076 Murrayville RPO
Langley, British Columbia
CANADA V2Y 0M6
Tel: 1-778-278-2730

SKU

HBWB366058

Description

36" x 60" x 5/8" WALLBOARD

Date

January 01, 2015

2015.1

Scale

1:10

Drawing Number

1 of 1


Drawn by:
CC

Approved by:
KK

Usage

Distribution

Disclaimer: Dimensional drawings are provided on an "AS IS" basis for planning and estimation only and are subject to change without notice. While reasonable efforts have been taken to ensure the accuracy of all dimensions, HYDROBLOK International Ltd. makes no warranties as to the completeness or accuracy of this document.

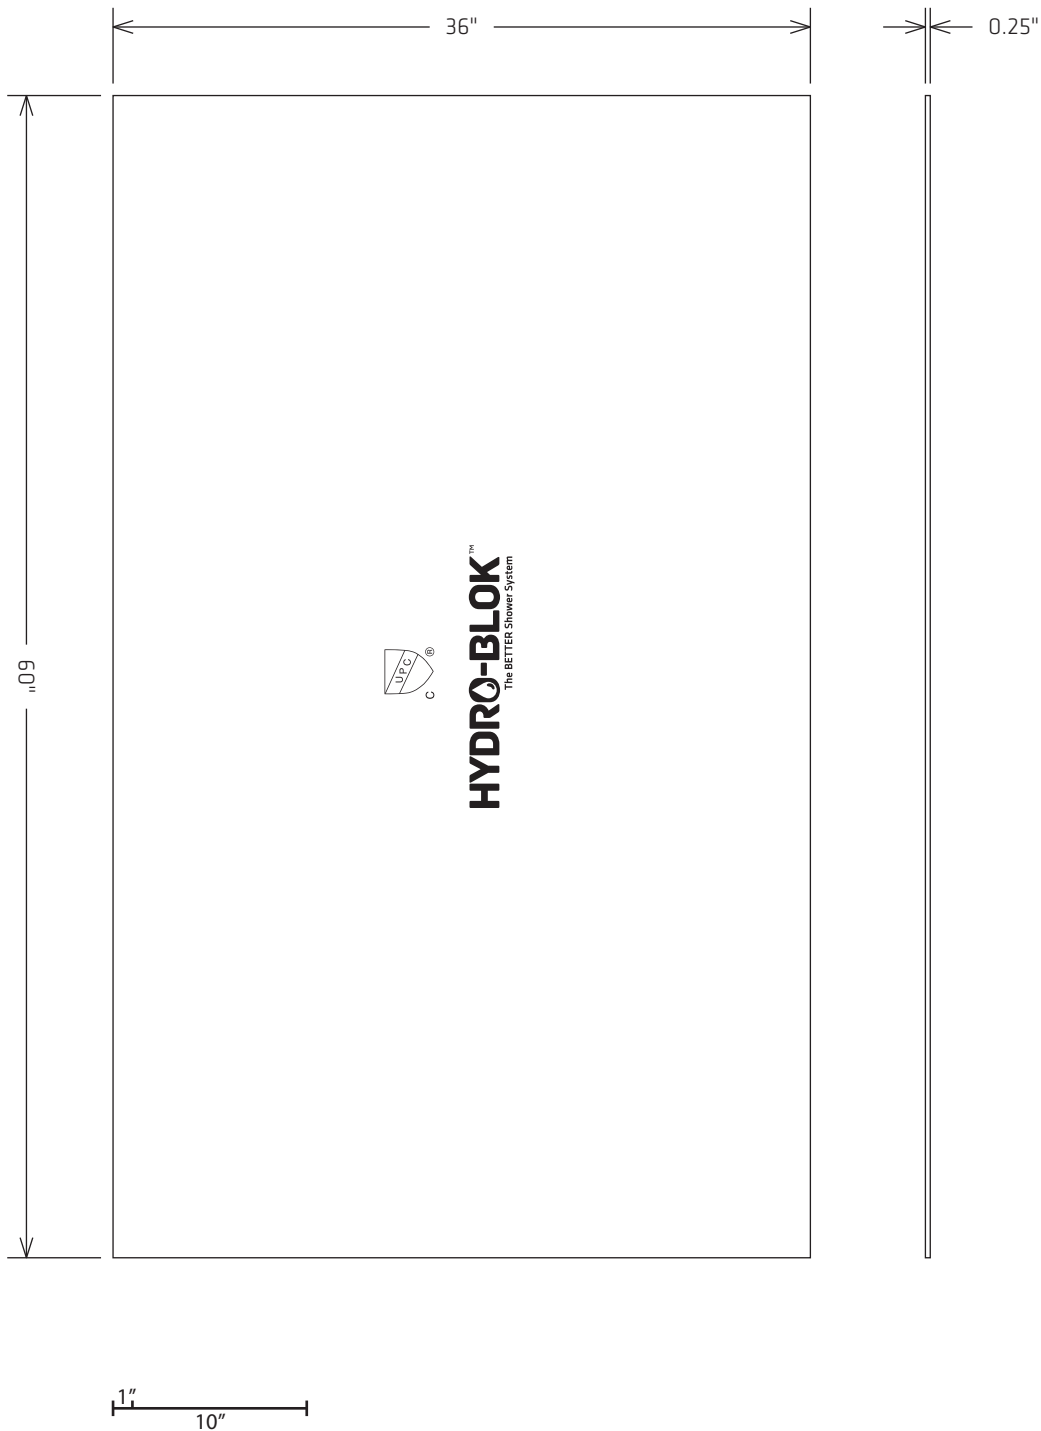


HYDRO-BLOK™
The BETTER Shower System

www.hydroblok.com

PO Box 12076 Murrayville RPO
Langley, British Columbia
CANADA V2Y 0M6
Tel: 1-778-278-2730

| | | | |
|--|--------------------|-----------------------|---------------------------------|
| SKU HBWB366014 | | | |
| Description 36" x 60" x 1/4" WALLBOARD | | | |
| Date January 01, 2015 | Revision 2015.1 | Scale 1:10 | Drawing Number 1 of 1 |
| Drawn by: CC | Approved by: KK | Usage Distribution | |

Disclaimer: Dimensional drawings are provided on an "AS IS" basis for planning and estimation only and are subject to change without notice. While reasonable efforts have been taken to ensure the accuracy of all dimensions, HYDROBLOK International Ltd. makes no warranties as to the completeness or accuracy of this document.

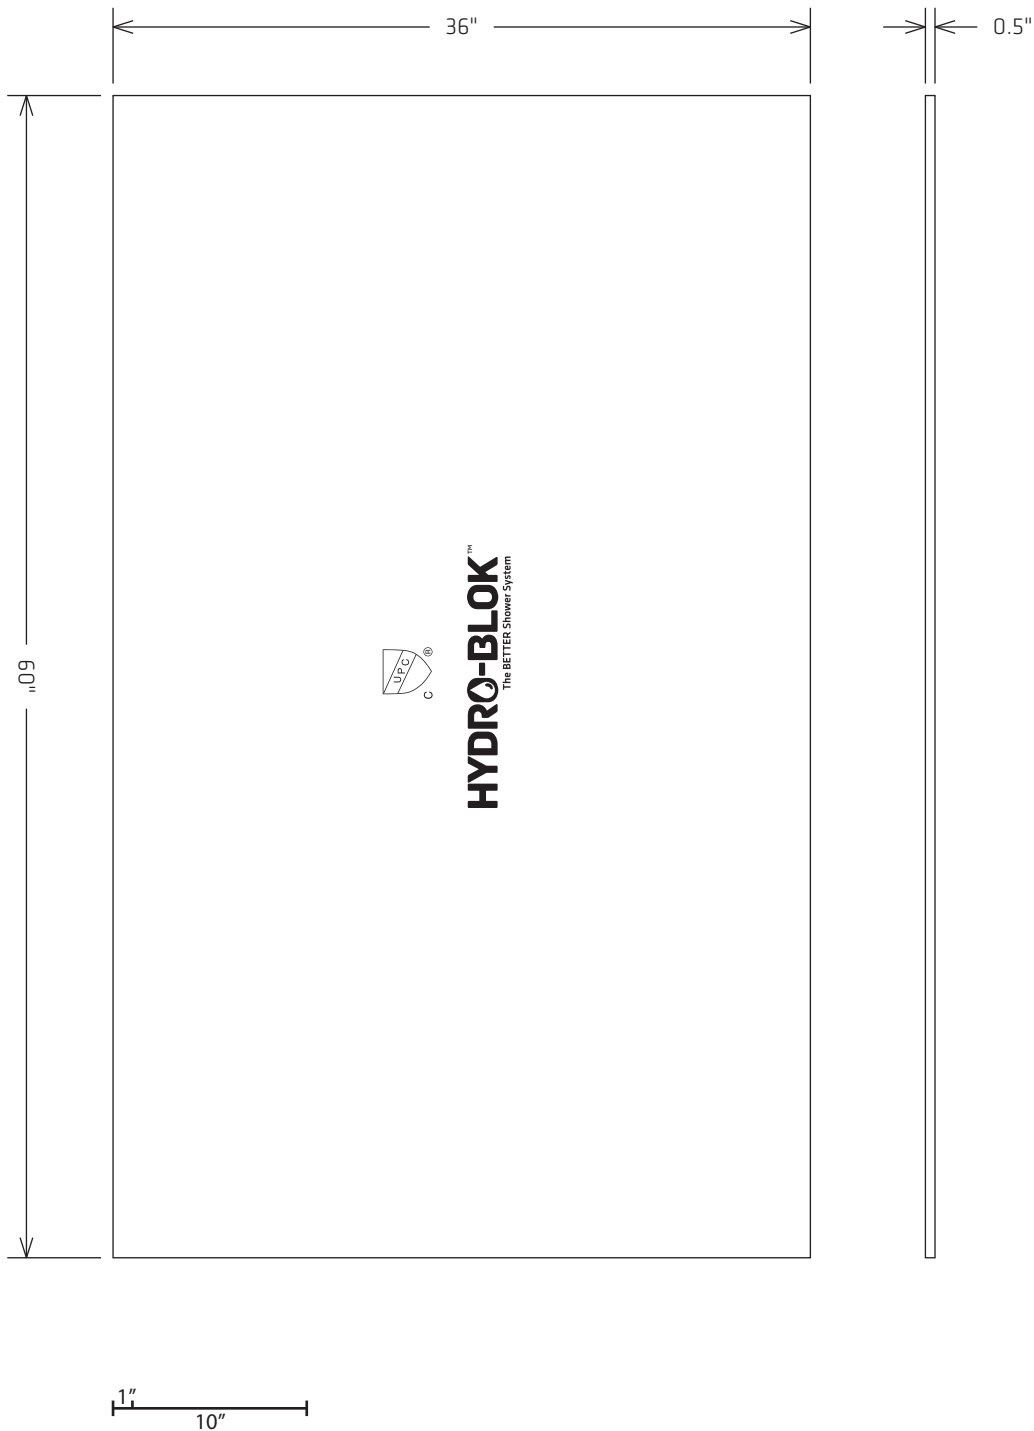

HYDRO-BLOK™

The BETTER Shower System

www.hydroblok.com

PO Box 12076 Murrayville RPO
Langley, British Columbia
CANADA V2Y 0M6
Tel: 1-778-278-2730

SKU

HBWB366012

Description

36" x 60" x 1/2" WALLBOARD

Date

January 01, 2015

Revision

2015.1

Scale

1:10

Drawing Number

1 of 1

Drawn by:

CC


Approved by:

KK

Usage

Distribution

Disclaimer: Dimensional drawings are provided on an "AS IS" basis for planning and estimation only and are subject to change without notice. While reasonable efforts have been taken to ensure the accuracy of all dimensions, HYDROBLOK International Ltd. makes no warranties as to the completeness or accuracy of this document.

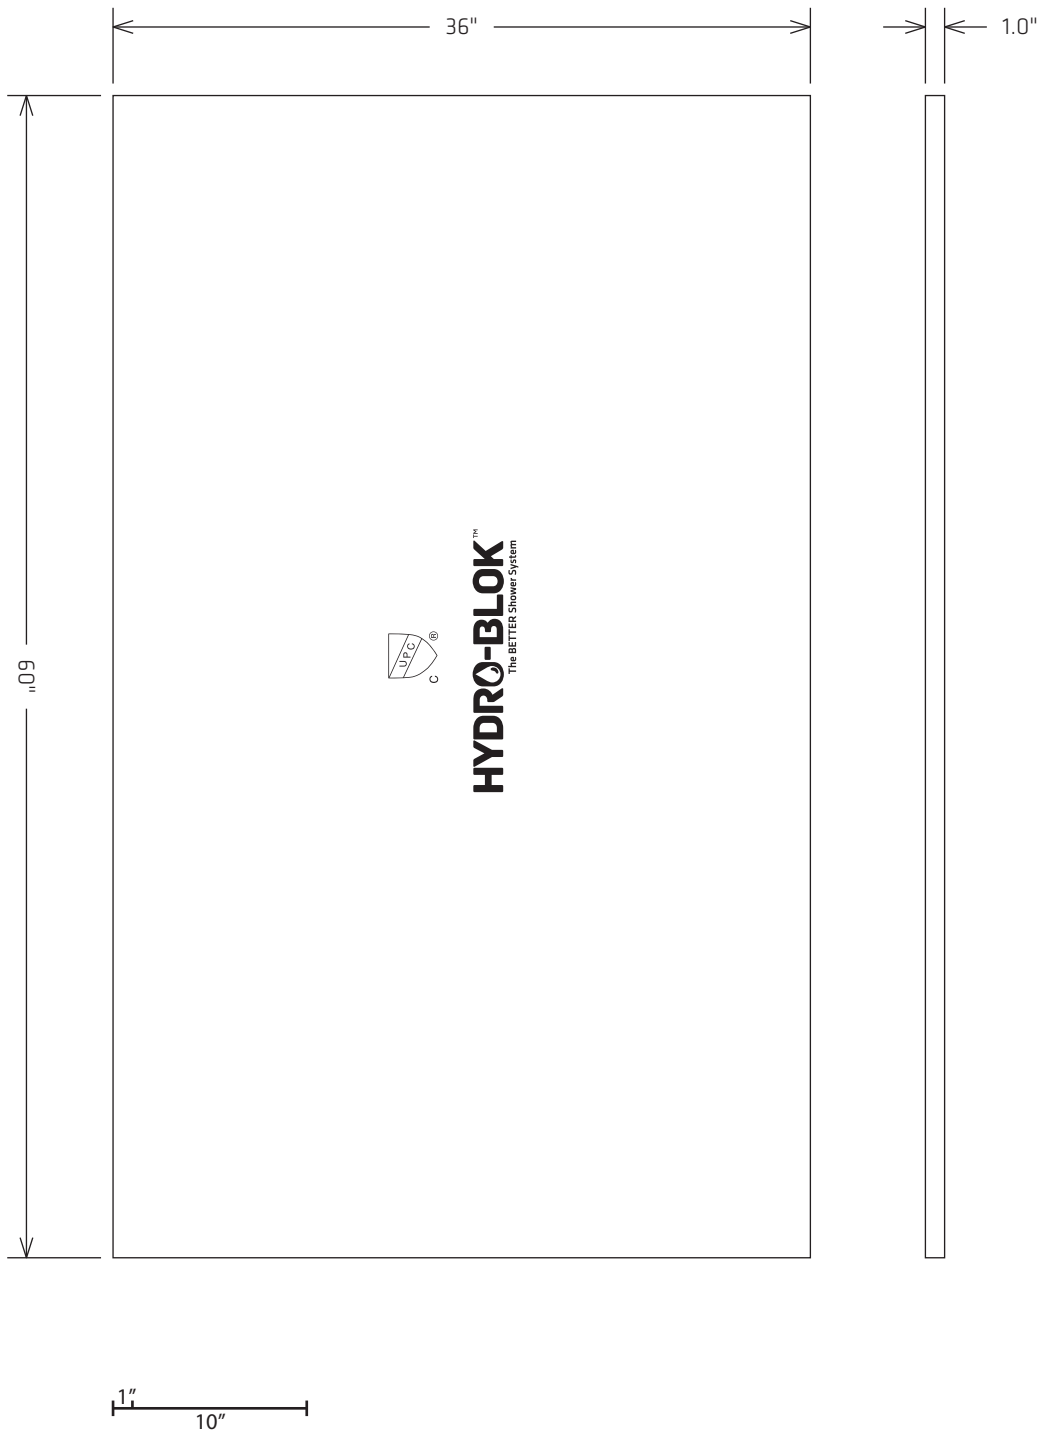

HYDRO-BLOK™
The BETTER Shower System

www.hydroblok.com

PO Box 12076 Murrayville RPO
Langley, British Columbia
CANADA V2Y 0M6
Tel: 1-778-278-2730

SKU

HBWB36601

Description

36"x60"x1" WALLBOARD

Date

January 01, 2015

2015.1

Scale

1:10

Drawing Number

1 of 1

Drawn by:

CC




Approved by:

KK

Usage

Distribution

Disclaimer: Dimensional drawings are provided on an "AS IS" basis for planning and estimation only and are subject to change without notice. While reasonable efforts have been taken to ensure the accuracy of all dimensions, HYDROBLOK International Ltd. makes no warranties as to the completeness or accuracy of this document.

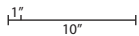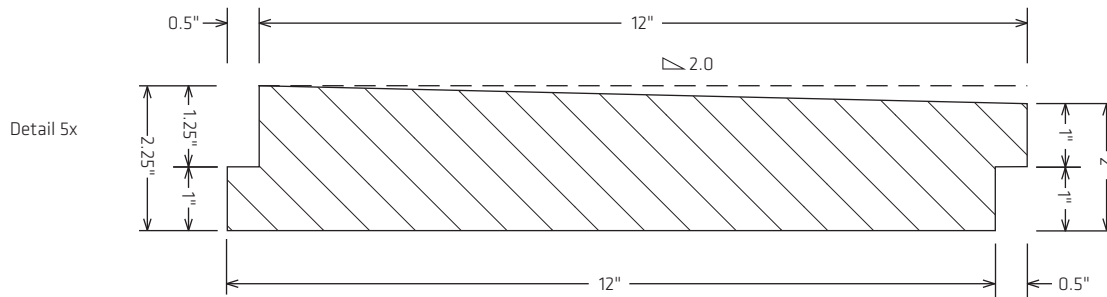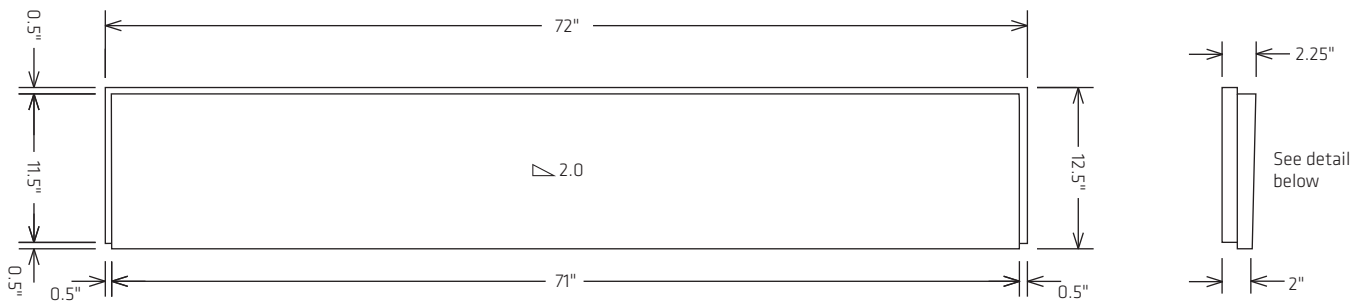

HYDRO-BLOK™

The BETTER Shower System

www.hydroblok.com

PO Box 12076 Murrayville RPO
Langley, British Columbia
CANADA V2Y 0M6
Tel: 1-778-278-2730

SKU

HBSSSPE7212

Description

72"x12" SINGLE SLOPE SHOWER PAN EXTENSION

Date

June 01, 2016

Revision

2016.2

Scale

1:15

Drawing Number

1 of 1

Drawn by:





CC

Approved by:

KK

Usage

Distribution

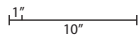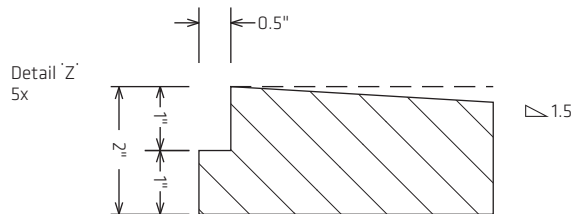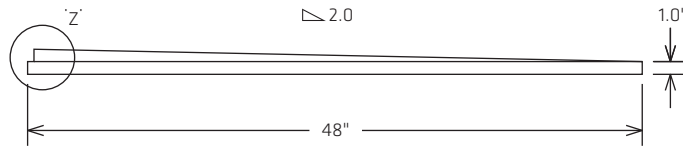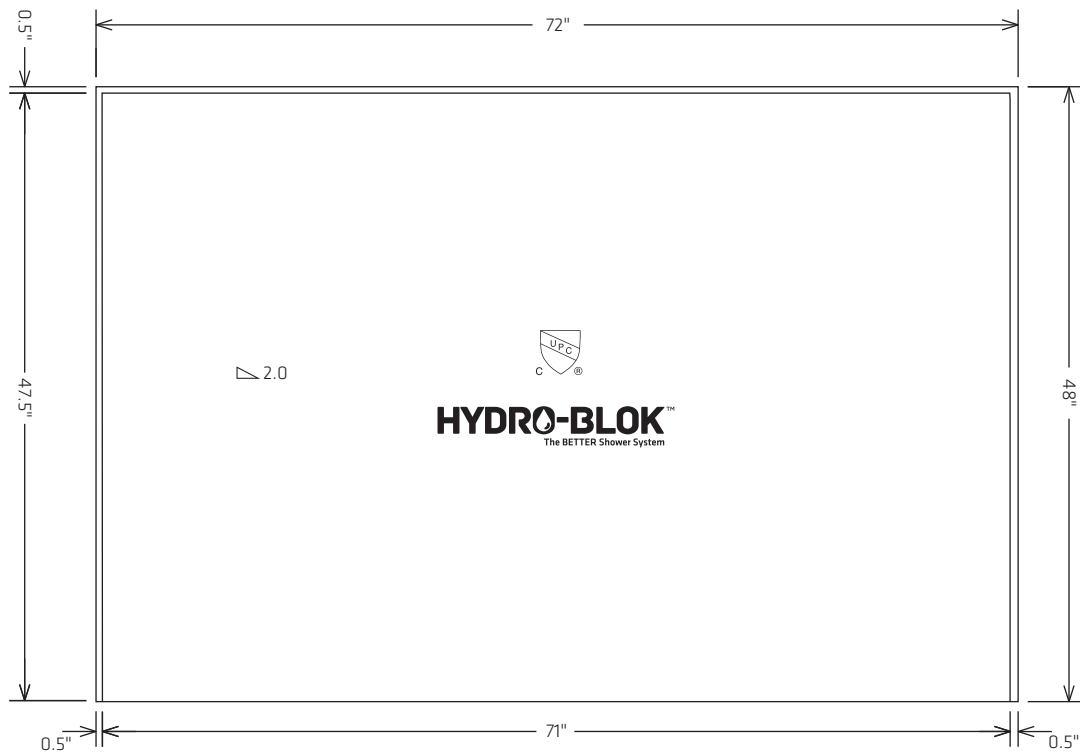

HYDRO-BLOK™
The BETTER Shower System

www.hydroblok.com

PO Box 12076 Murrayville RPO
Langley, British Columbia
CANADA V2Y 0M6
Tel: 1-778-278-2730

SKU

HBSSSP7248

Description

72" x 48" SINGLE SLOPE SHOWER PAN

Date June 01, 2016

Revision 2016.2

Scale 1:15





Drawing Number

Drawn by: CC

Approved by: KK

Usage Distribution

1 of 1

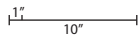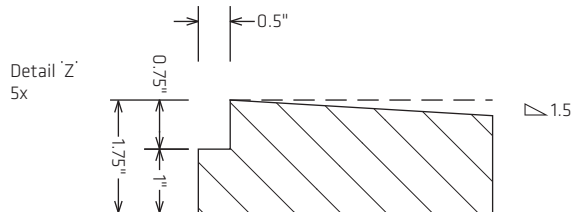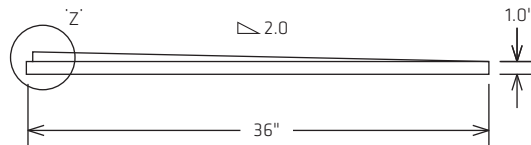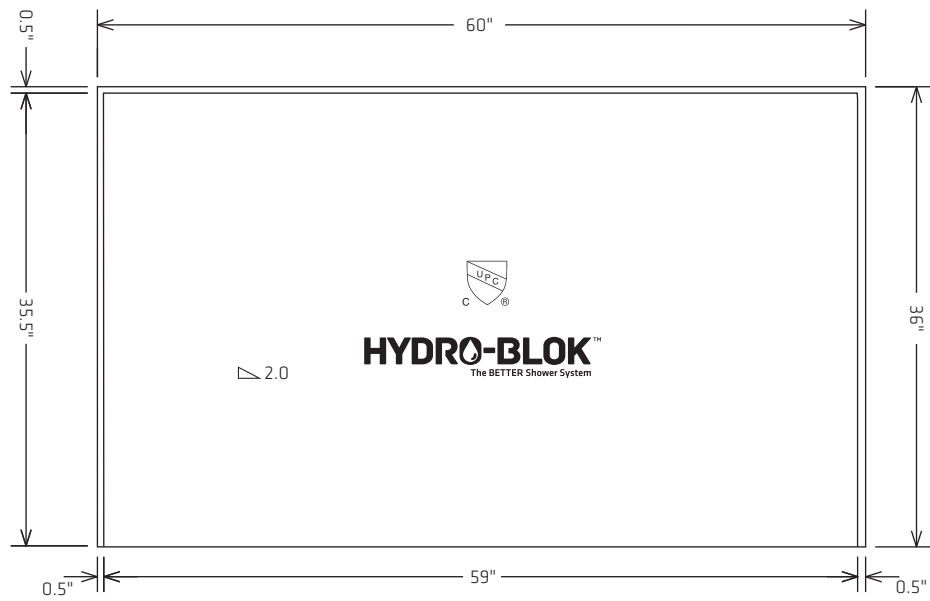

HYDRO-BLOK™
The BETTER Shower System

www.hydroblok.com

PO Box 12076 Murrayville RPO
Langley, British Columbia
CANADA V2Y 0M6
Tel: 1-778-278-2730





SKU

HBSSSP6036

Description

60" x 36" SINGLE SLOPE SHOWER PAN

| | | | | | | |
|-----------|---------------|--------------|--------|-------|--------------|---------------------------------|
| Date | June 01, 2016 | Revision | 2016.2 | Scale | 1:15 | Drawing Number 1 of 1 |
| Drawn by: | CC | Approved by: | KK | Usage | Distribution | |

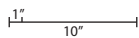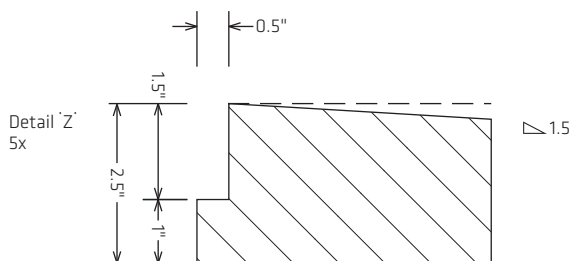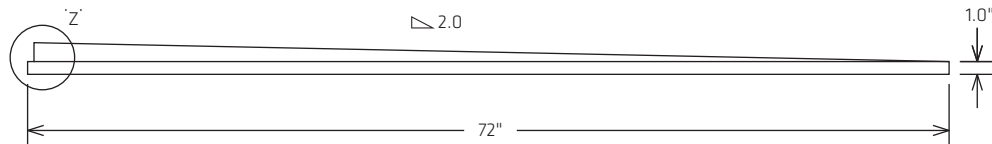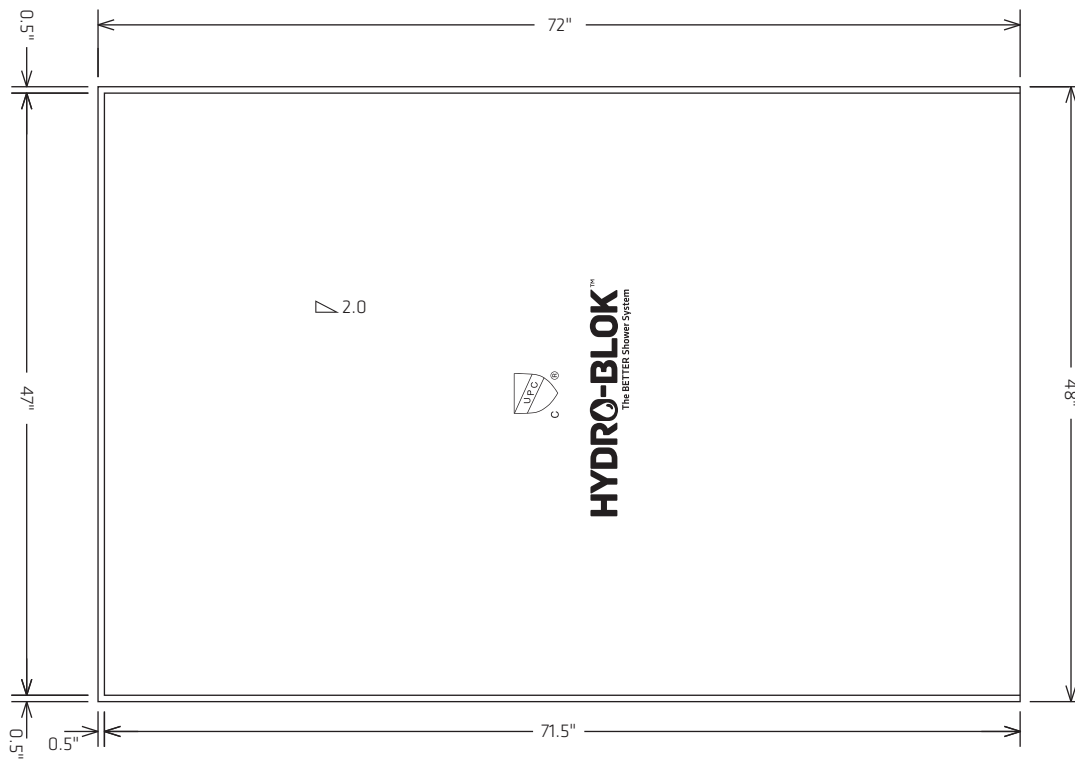

HYDRO-BLOK™
The BETTER Shower System

www.hydroblok.com

PO Box 12076 Murrayville RPO
Langley, British Columbia
CANADA V2Y 0M6
Tel: 1-778-278-2730

SKU

HBSSSP4872

Description

48" x 72" SINGLE SLOPE SHOWER PAN

Date June 01, 2016

Revision 2016.2

Scale 1:15





Drawing Number

Drawn by: CC

Approved by: KK

Usage Distribution

1 of 1

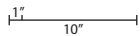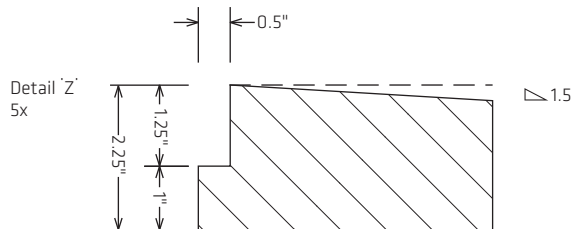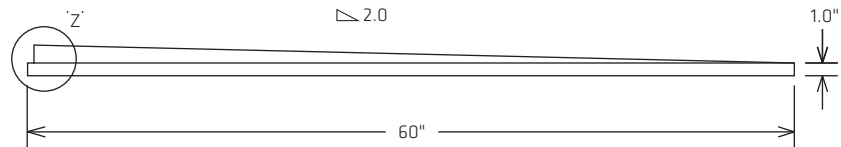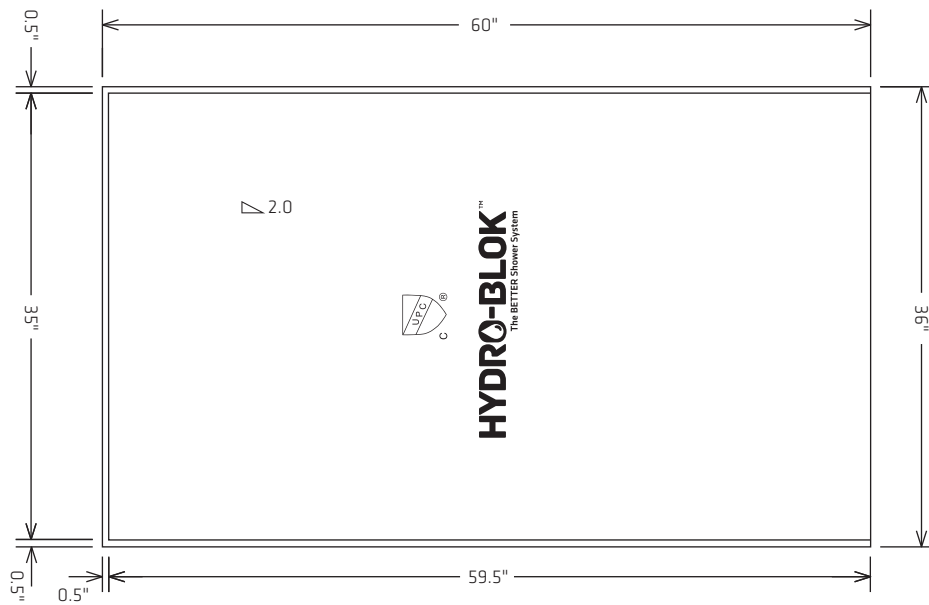

HYDRO-BLOK™

The BETTER Shower System

www.hydroblok.com

PO Box 12076 Murrayville RPO
Langley, British Columbia
CANADA V2Y 0M6
Tel: 1-778-278-2730


SKU

HBSSSP3660

Description

36" x 60" SINGLE SLOPE SHOWER PAN

| | | | | | | |
|-----------|---------------|--------------|--------|-------|--------------|---------------------------------|
| Date | June 01, 2016 | Revision | 2016.2 | Scale | 1:15 | Drawing Number 1 of 1 |
| Drawn by: | CC | Approved by: | KK | Usage | Distribution | |

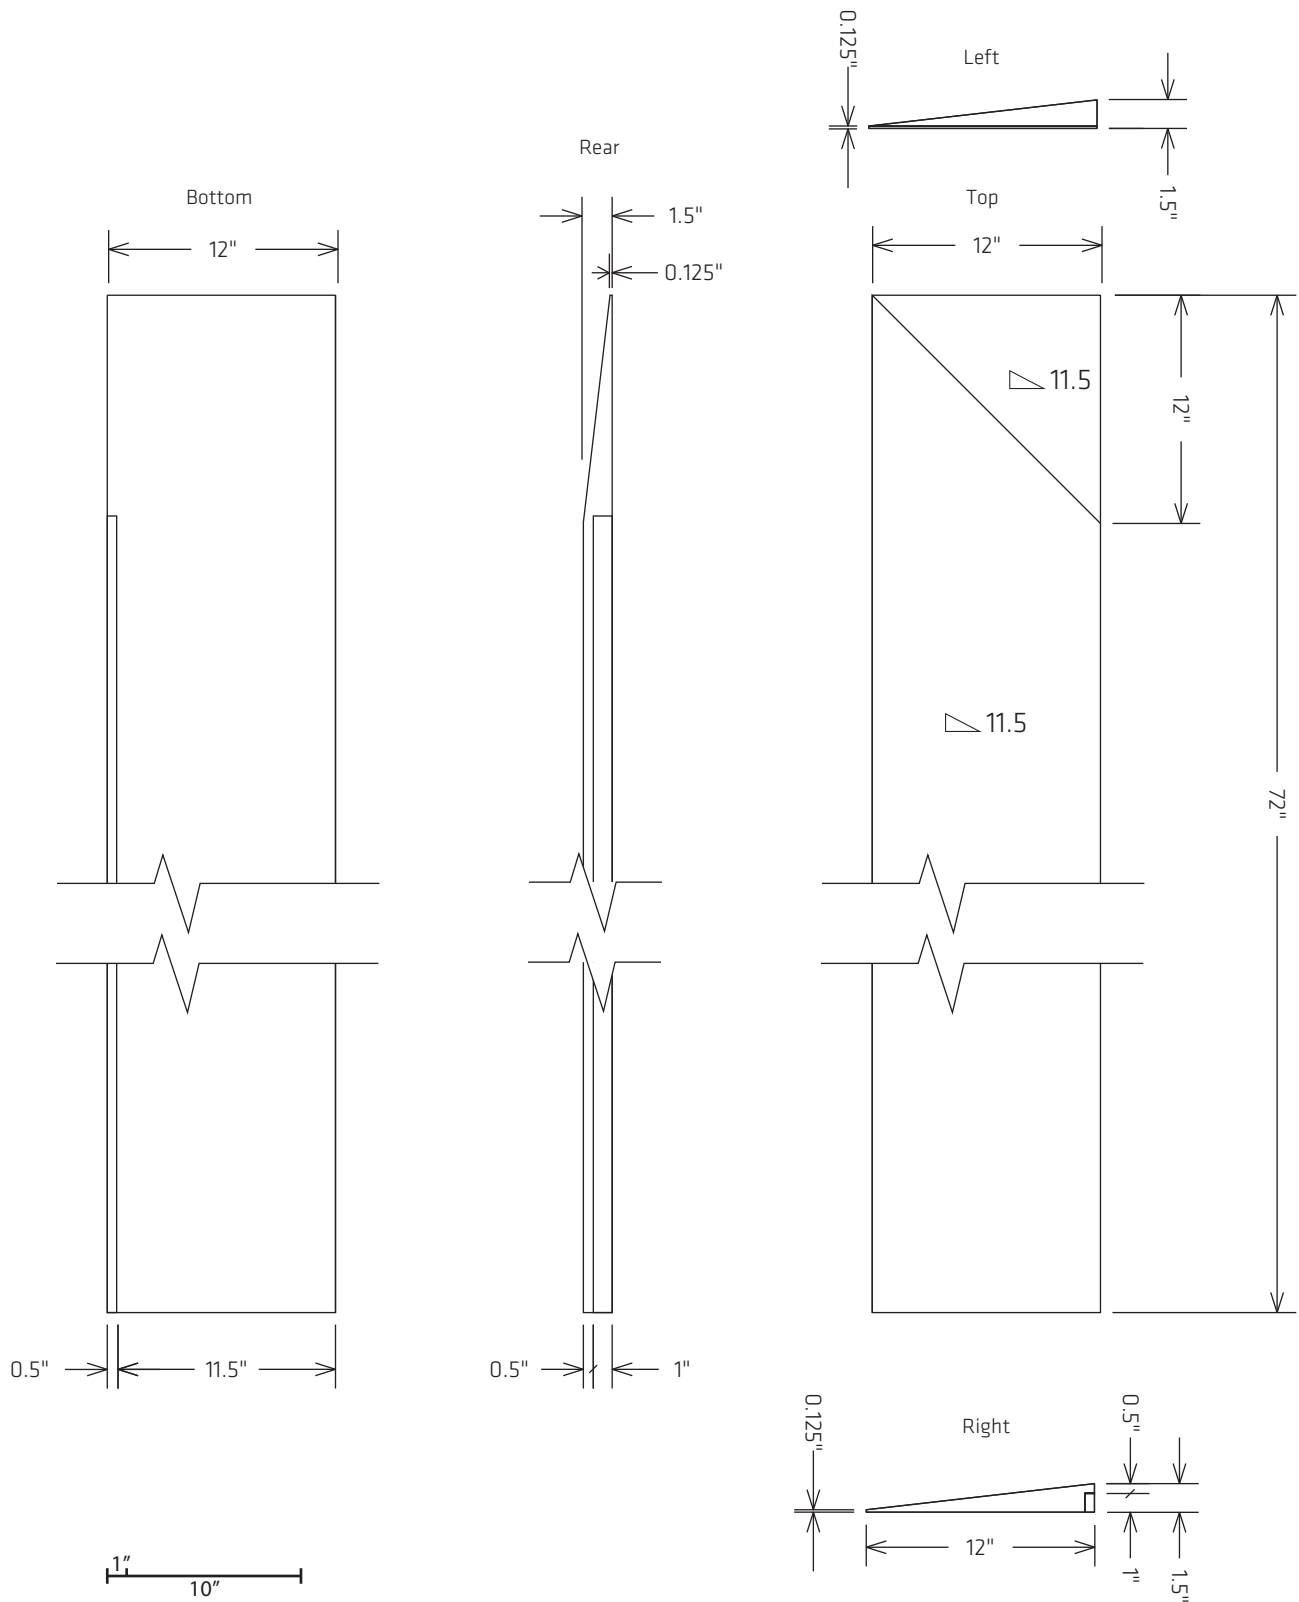

HYDRO-BLOK™

The BETTER Shower System

www.hydroblok.com

PO Box 12076 Murrayville RPO
Langley, British Columbia
CANADA V2Y 0M6
Tel: 1-778-278-2730

SKU

HBSR1272

Description

12" x 72" EZ ACCESS SHOWER RAMP

Date

January 01, 2015

Revision

2015.1

Scale

1:10

Drawing Number

1 of 1

Drawn by:

CC


Approved by:

KK

Usage

Distribution

Disclaimer: Dimensional drawings are provided on an "AS IS" basis for planning and estimation only and are subject to change without notice. While reasonable efforts have been taken to ensure the accuracy of all dimensions, HYDROBLOK International Ltd. makes no warranties as to the completeness or accuracy of this document.

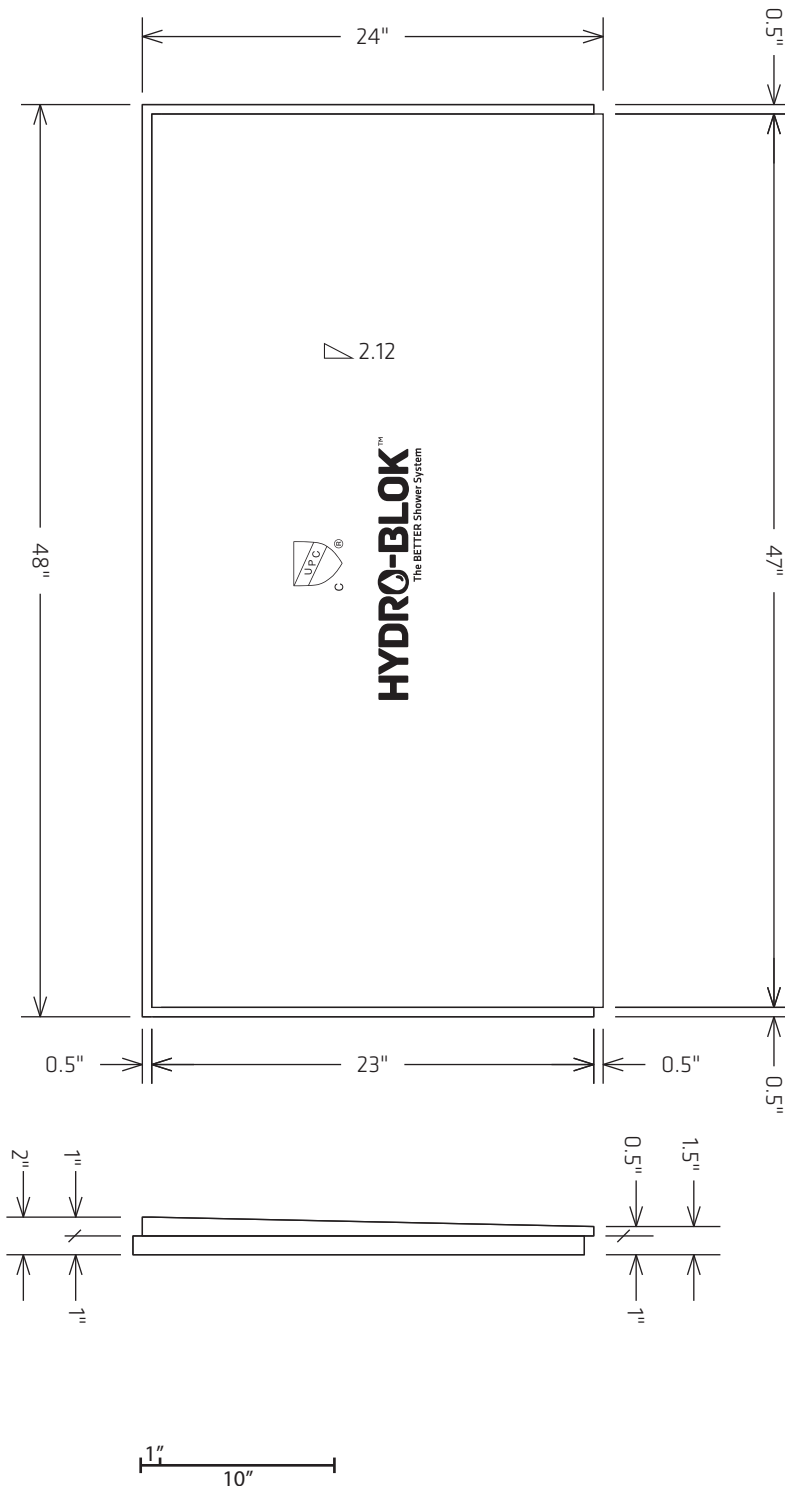

HYDRO-BLOK™
The BETTER Shower System

www.hydroblok.com

PO Box 12076 Murrayville RPO
Langley, British Columbia
CANADA V2Y 0M6
Tel: 1-778-278-2730

SKU

HBSPE2448

Description

24"x48" SHOWER PAN EXTENSION

Date

January 01, 2015

Revision

2015.1

Scale

1:10

Drawing Number

1 of 1

Drawn by:

CC


Approved by:

KK

Usage

Distribution

Disclaimer: Dimensional drawings are provided on an "AS IS" basis for planning and estimation only and are subject to change without notice. While reasonable efforts have been taken to ensure the accuracy of all dimensions, HYDROBLOK International Ltd. makes no warranties as to the completeness or accuracy of this document.

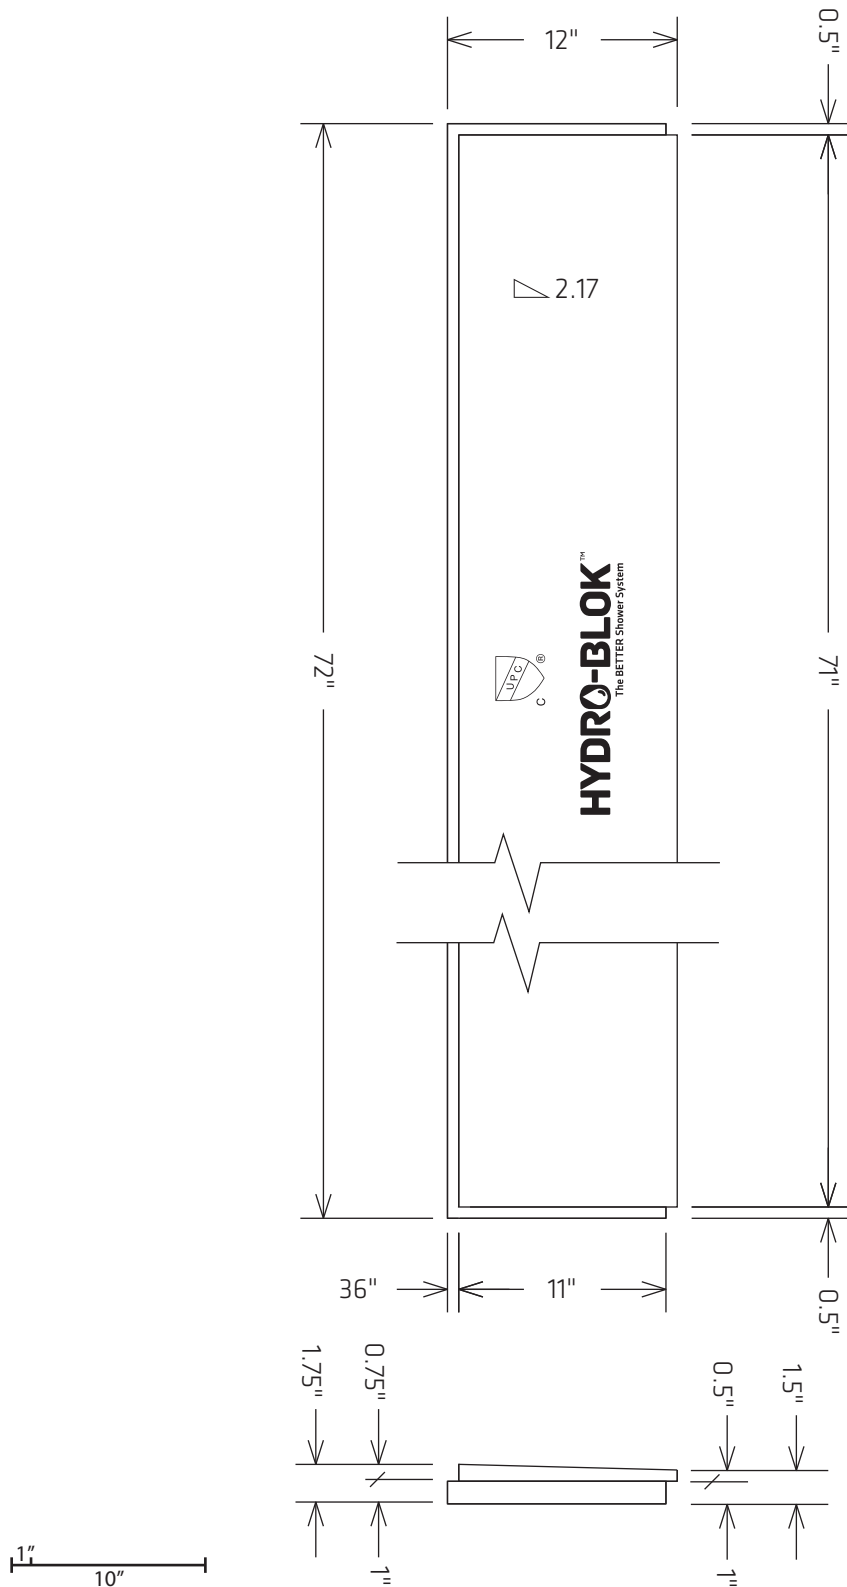

HYDRO-BLOK™

The BETTER Shower System

www.hydroblok.com

PO Box 12076 Murrayville RPO
Langley, British Columbia
CANADA V2Y 0M6
Tel: 1-778-278-2730

SKU

HBSPE1272

Description

12" x 72" SHOWER PAN EXTENSION

Date

January 01, 2015

Revision

2015.1

Scale

1:10

Drawing Number

1 of 1

Drawn by:

CC




Approved by:

KK

Usage

Distribution

Disclaimer: Dimensional drawings are provided on an "AS IS" basis for planning and estimation only and are subject to change without notice. While reasonable efforts have been taken to ensure the accuracy of all dimensions, HYDROBLOK International Ltd. makes no warranties as to the completeness or accuracy of this document.

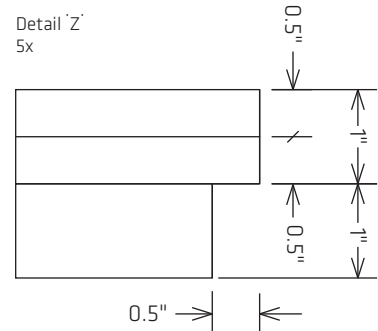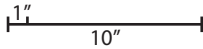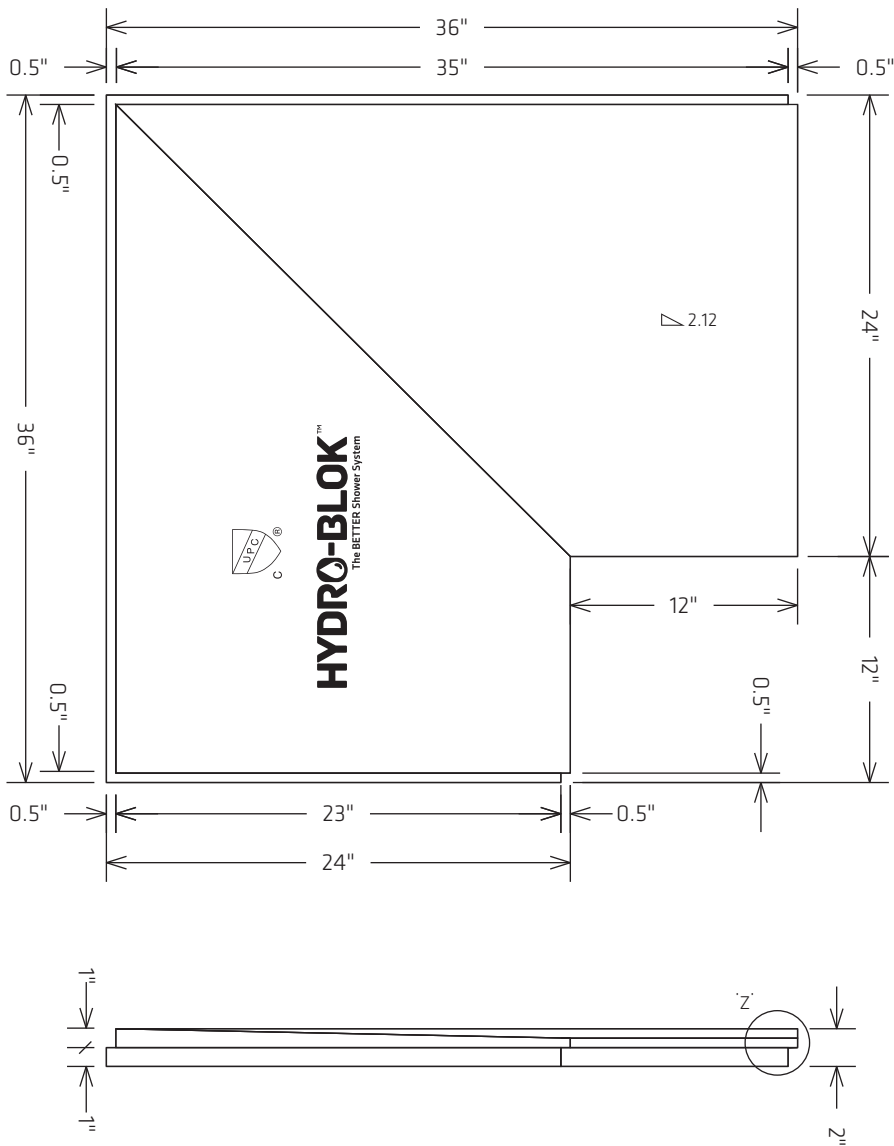

HYDRO-BLOK™

The BETTER Shower System

www.hydroblok.com

PO Box 12076 Murrayville RPO
Langley, British Columbia
CANADA V2Y 0M6
Tel: 1-778-278-2730

SKU

HBSPCE3636

Description

36" x 36"

**SHOWER PAN CORNER EXTENSION
WITH 12" CUTOUT**

Date

January 01, 2015

Revision

2015.1

Scale

1:10

Drawing Number

1 of 1

Drawn by:

CC





Approved by:

KK

Usage

Distribution

Disclaimer: Dimensional drawings are provided on an "AS IS" basis for planning and estimation only and are subject to change without notice. While reasonable efforts have been taken to ensure the accuracy of all dimensions, HYDROBLOK International Ltd. makes no warranties as to the completeness or accuracy of this document.

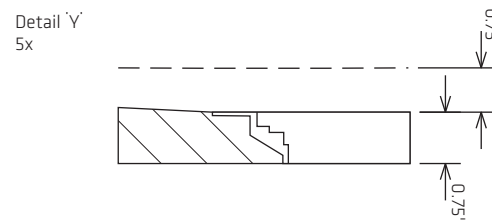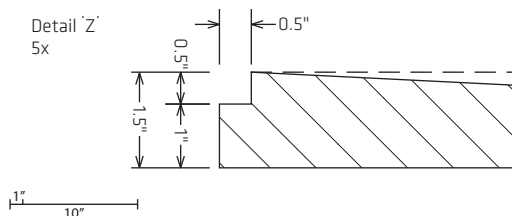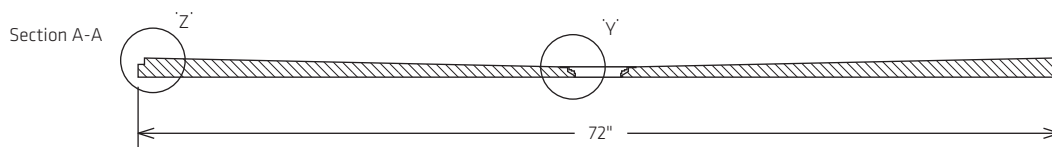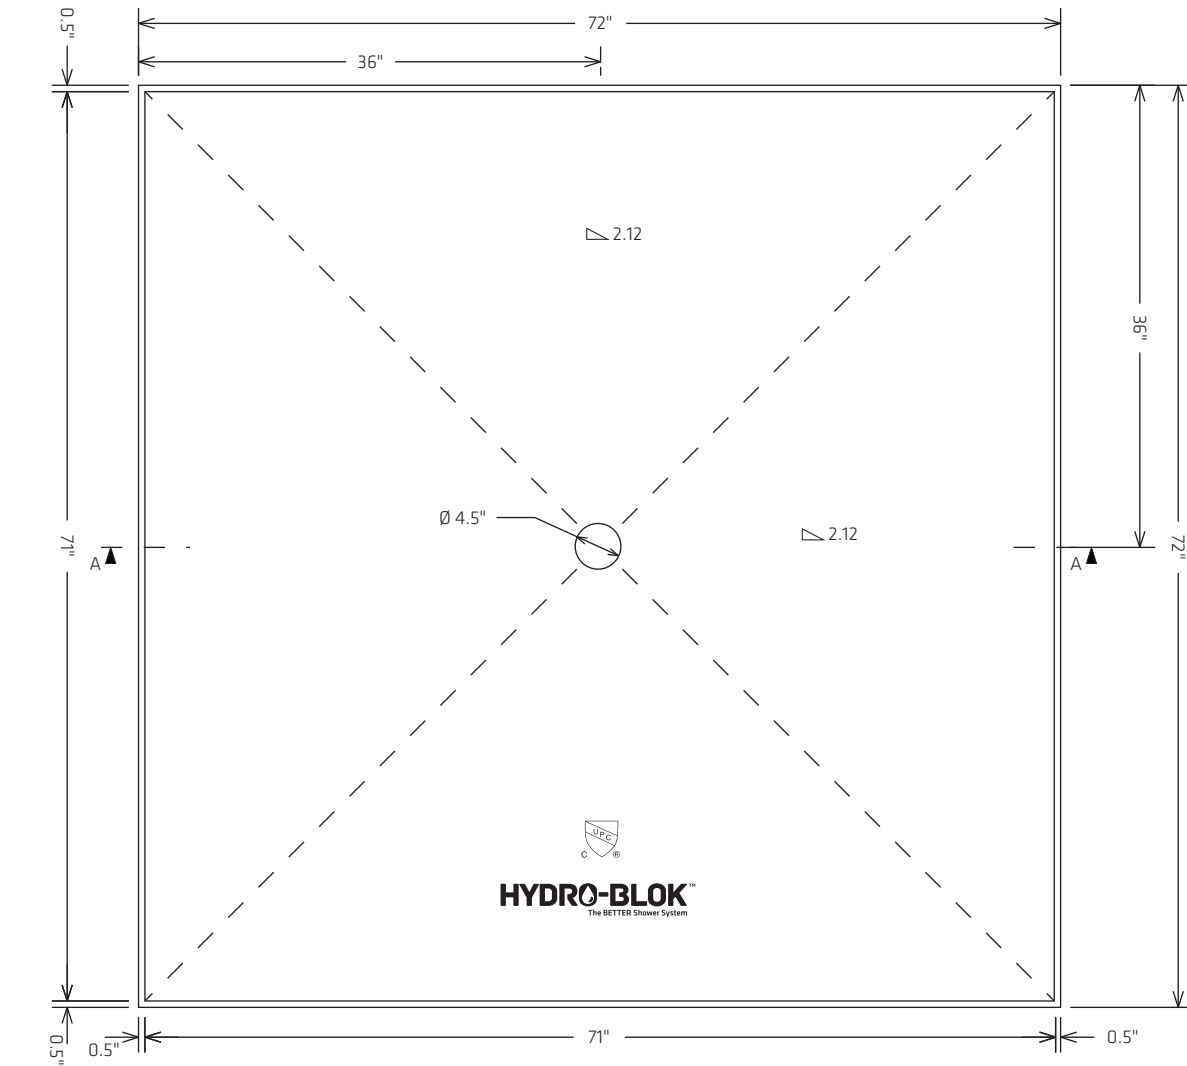

HYDRO-BLOK™

The BETTER Shower System

www.hydroblok.com

PO Box 12076 Murrayville RPO
Langley, British Columbia
CANADA V2Y 0M6
Tel: 1-778-278-2730

SKU

HBSP7272

Description

72" x 72" SHOWER PAN

Date
January 01, 2015

Revision
2015.1

Scale
1:15

Drawing Number


1 of 1

Drawn by:
CC




Approved by:
KK

Usage
Distribution

Disclaimer: Dimensional drawings are provided on an "AS IS" basis for planning and estimation only and are subject to change without notice. While reasonable efforts have been taken to ensure the accuracy of all dimensions, HYDROBLOK International Ltd. makes no warranties as to the completeness or accuracy of this document.

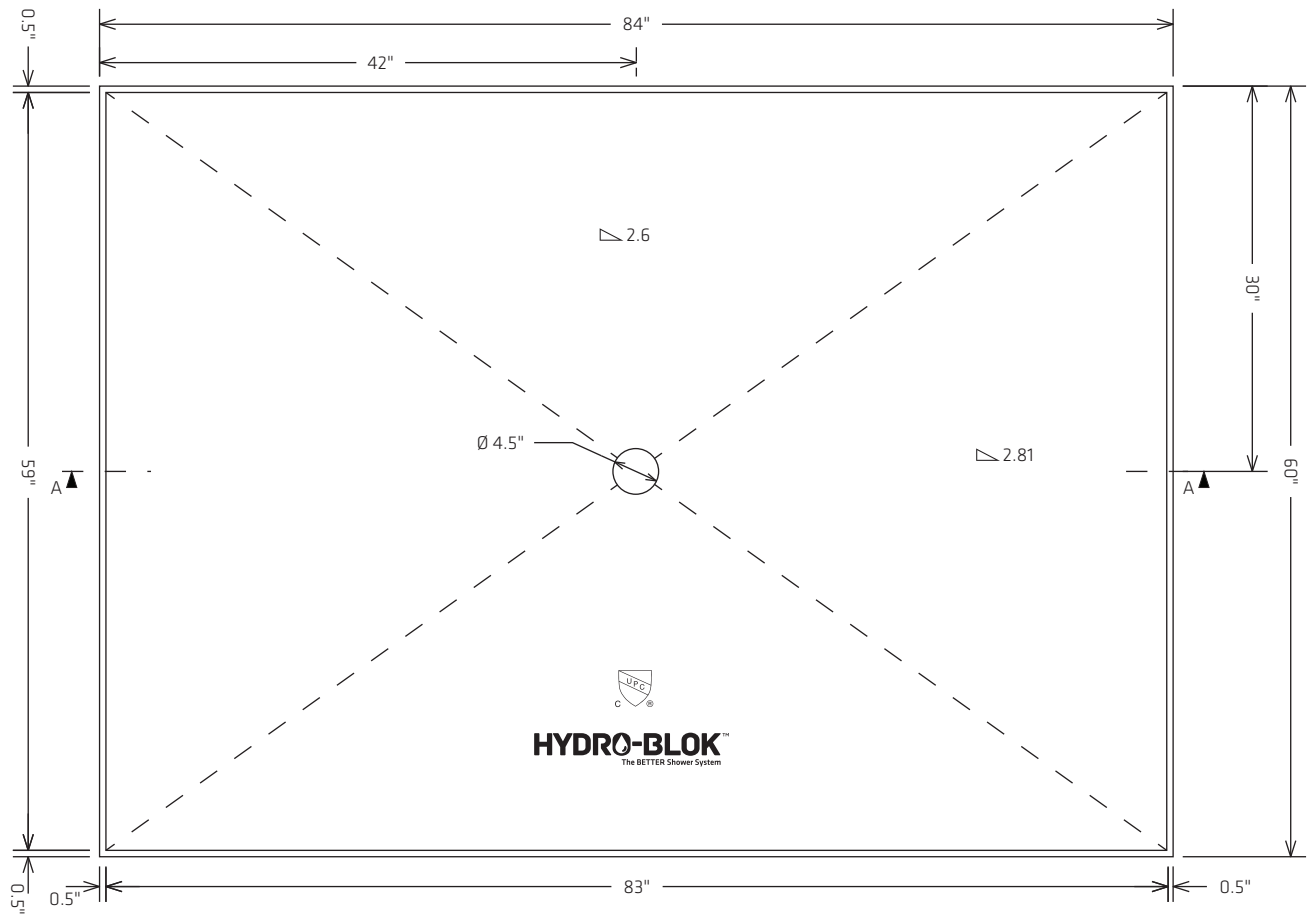

Section A-A

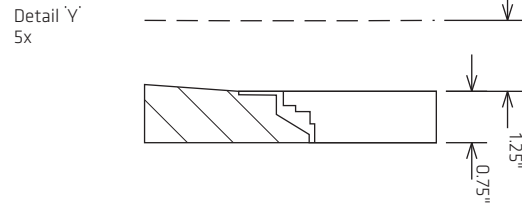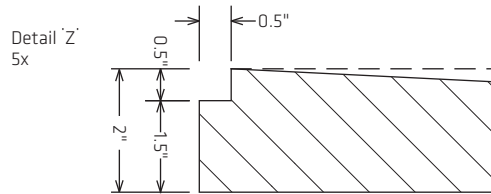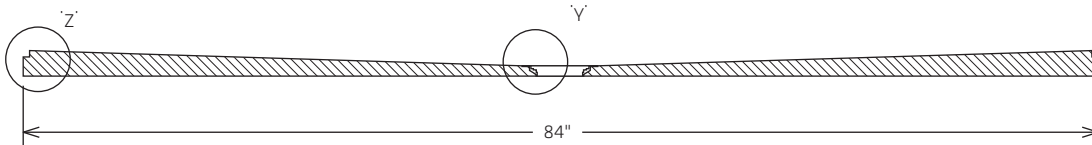

1" = 10"

HYDRO-BLOK™
The BETTER Shower System

www.hydroblok.com

PO Box 12076 Murrayville RPO
Langley, British Columbia
CANADA V2Y 0M6
Tel: 1-778-278-2730

SKU

HBSP6084

Description

60"x84" SHOWER PAN

Date

January 01, 2015

Revision

2015.1

Scale

1:15

Drawing Number

1 of 1

Drawn by:

CC






Approved by:

KK

Usage

Distribution

Disclaimer: Dimensional drawings are provided on an "AS IS" basis for planning and estimation only and are subject to change without notice. While reasonable efforts have been taken to ensure the accuracy of all dimensions, HYDROBLOK International Ltd. makes no warranties as to the completeness or accuracy of this document.

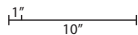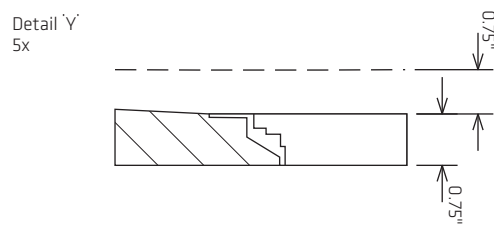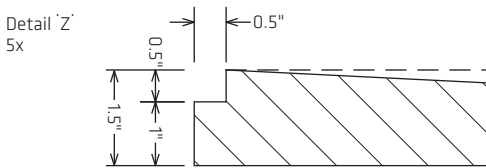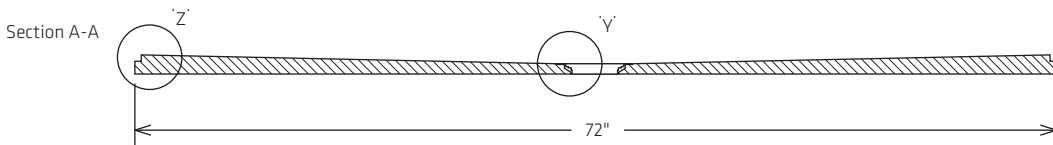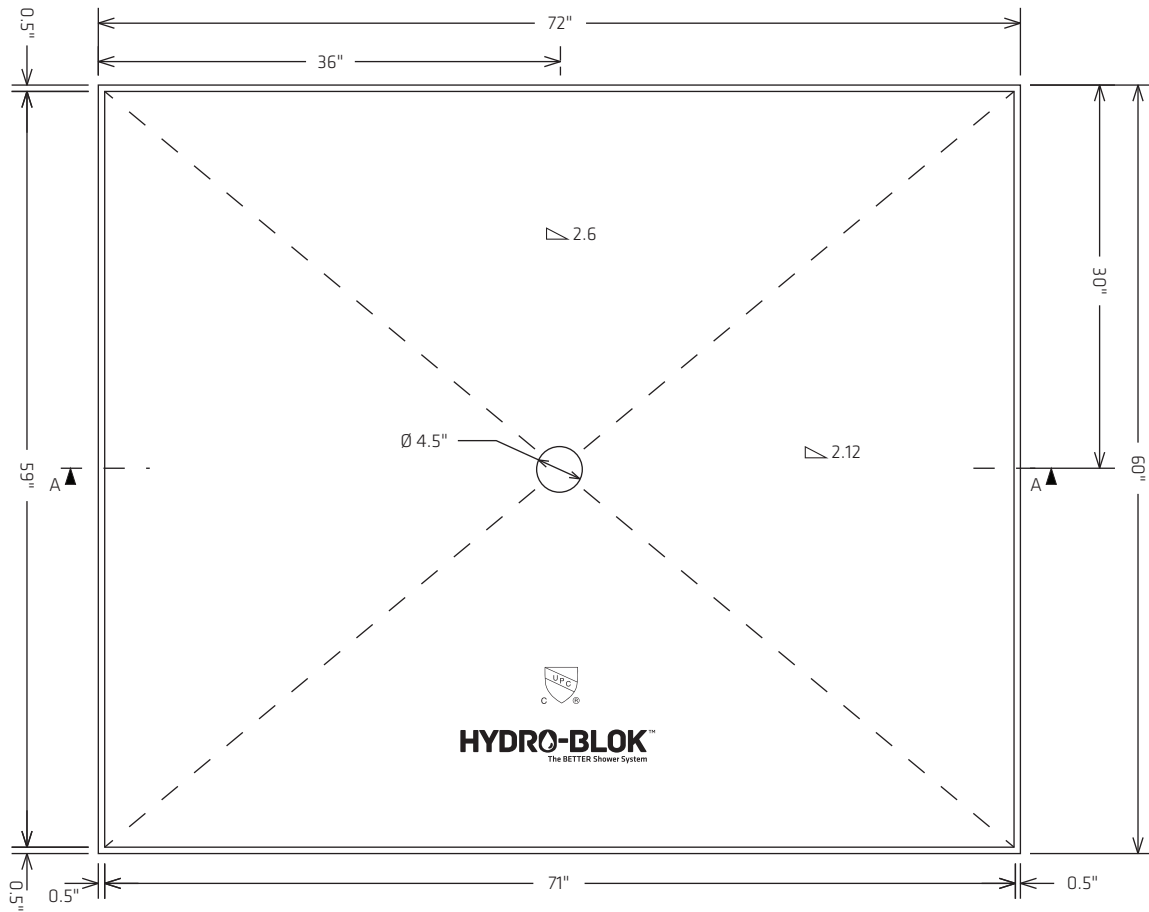

HYDRO-BLOK™
The BETTER Shower System

www.hydroblok.com

PO Box 12076 Murrayville RPO
Langley, British Columbia
CANADA V2Y 0M6
Tel: 1-778-278-2730

SKU

HBSP6072

Description

60"x72" SHOWER PAN

Date

January 01, 2015

Revision

2015.1

Scale

1:15

Drawn by:

CC

Approved by:

KK






Usage

Distribution

Drawing Number

1 of 1

Disclaimer: Dimensional drawings are provided on an "AS IS" basis for planning and estimation only and are subject to change without notice. While reasonable efforts have been taken to ensure the accuracy of all dimensions, HYDROBLOK International Ltd. makes no warranties as to the completeness or accuracy of this document.

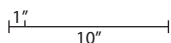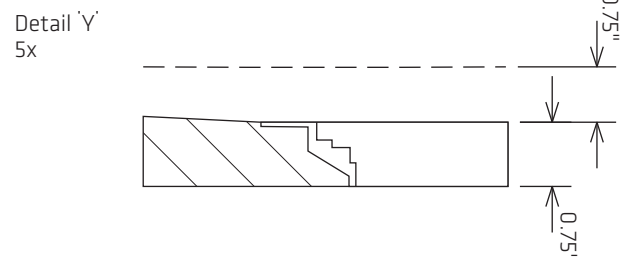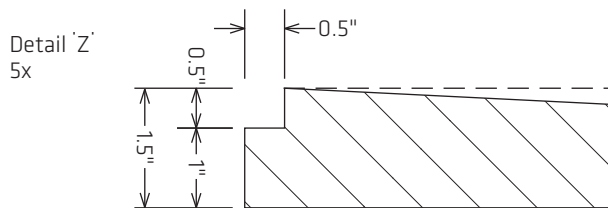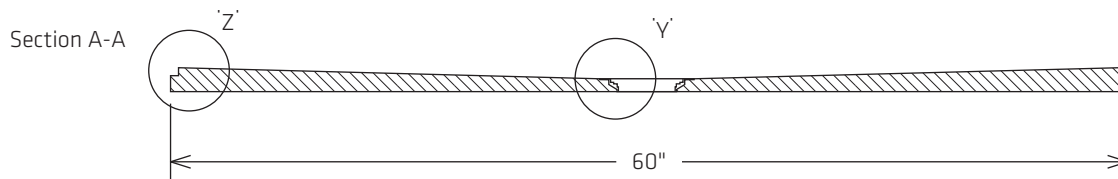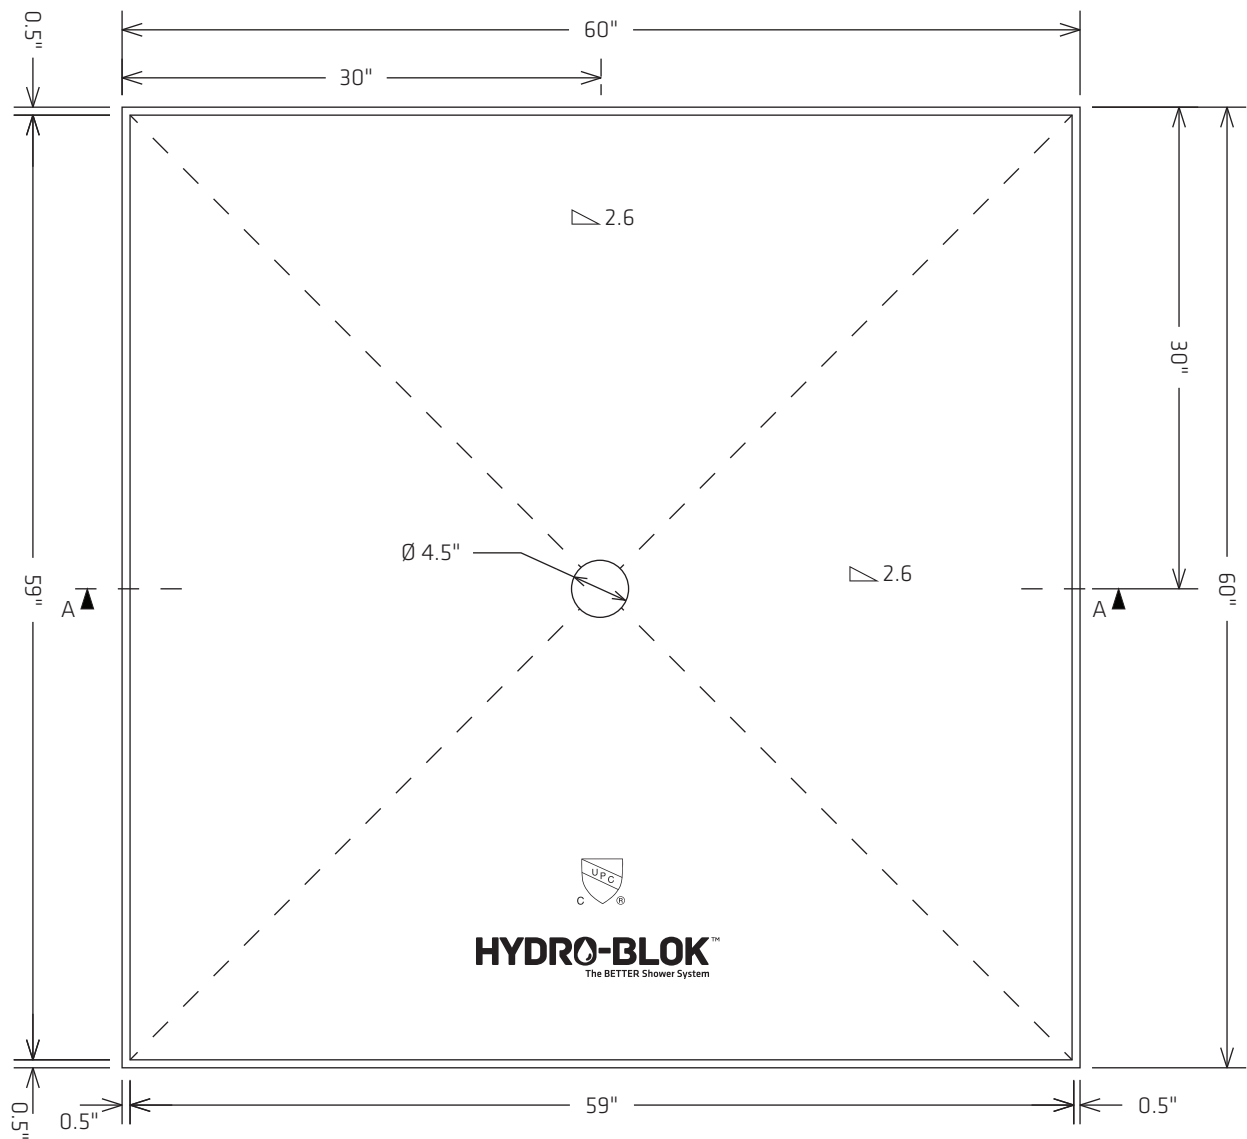

HYDRO-BLOK™

The BETTER Shower System

www.hydroblok.com

PO Box 12076 Murrayville RPO
Langley, British Columbia
CANADA V2Y 0M6
Tel: 1-778-278-2730

SKU

HBSP6060

Description

60" x 60" SHOWER PAN

Date

January 01, 2015

Revision

2015.1

Scale

1:12

Drawn by:

CC

Approved by:

KK


Usage

Distribution





Drawing Number

1 of 1

Disclaimer: Dimensional drawings are provided on an "AS IS" basis for planning and estimation only and are subject to change without notice. While reasonable efforts have been taken to ensure the accuracy of all dimensions, HYDROBLOK International Ltd. makes no warranties as to the completeness or accuracy of this document.

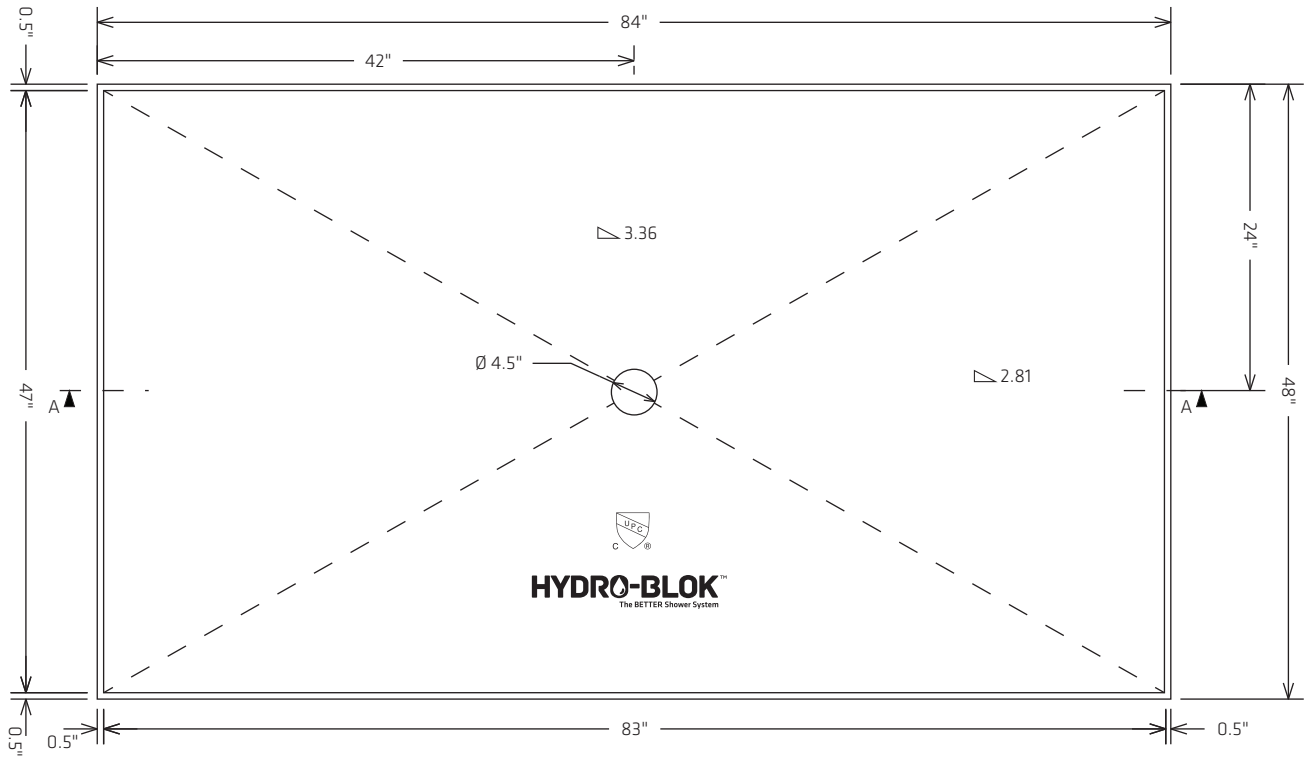

Section A-A

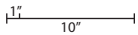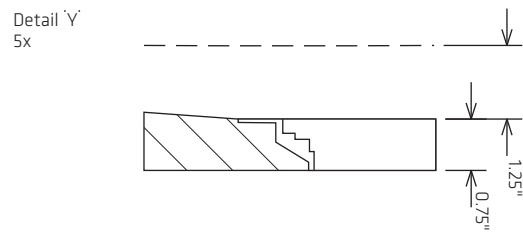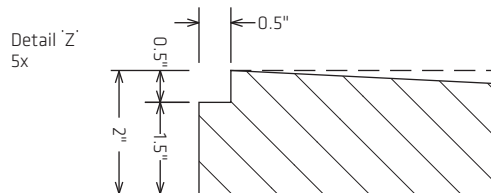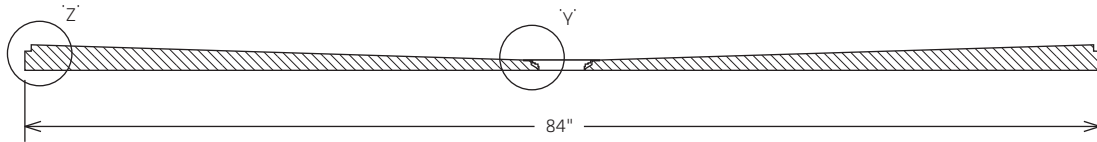

HYDRO-BLOK™
The BETTER Shower System

www.hydroblok.com

PO Box 12076 Murrayville RPO
Langley, British Columbia
CANADA V2Y 0M6
Tel: 1-778-278-2730

SKU






HPSP4884

Description

48" x 84" SHOWER PAN

| | | | |
|--------------------------|--------------------|-----------------------|---------------------------------|
| Date January 01, 2015 | Revision 2015.1 | Scale 1:15 | Drawing Number 1 of 1 |
| Drawn by: CC | Approved by: KK | Usage Distribution | |

Disclaimer: Dimensional drawings are provided on an "AS IS" basis for planning and estimation only and are subject to change without notice. While reasonable efforts have been taken to ensure the accuracy of all dimensions, HYDROBLOK International Ltd. makes no warranties as to the completeness or accuracy of this document.

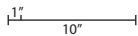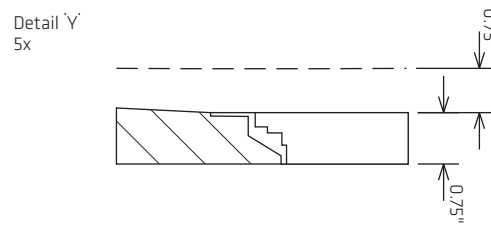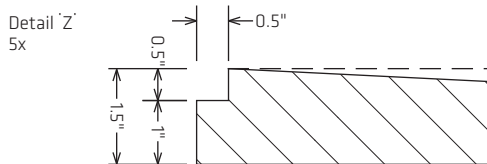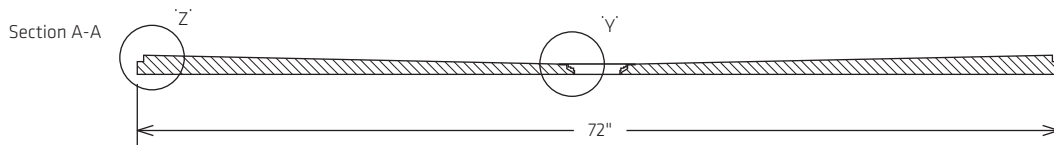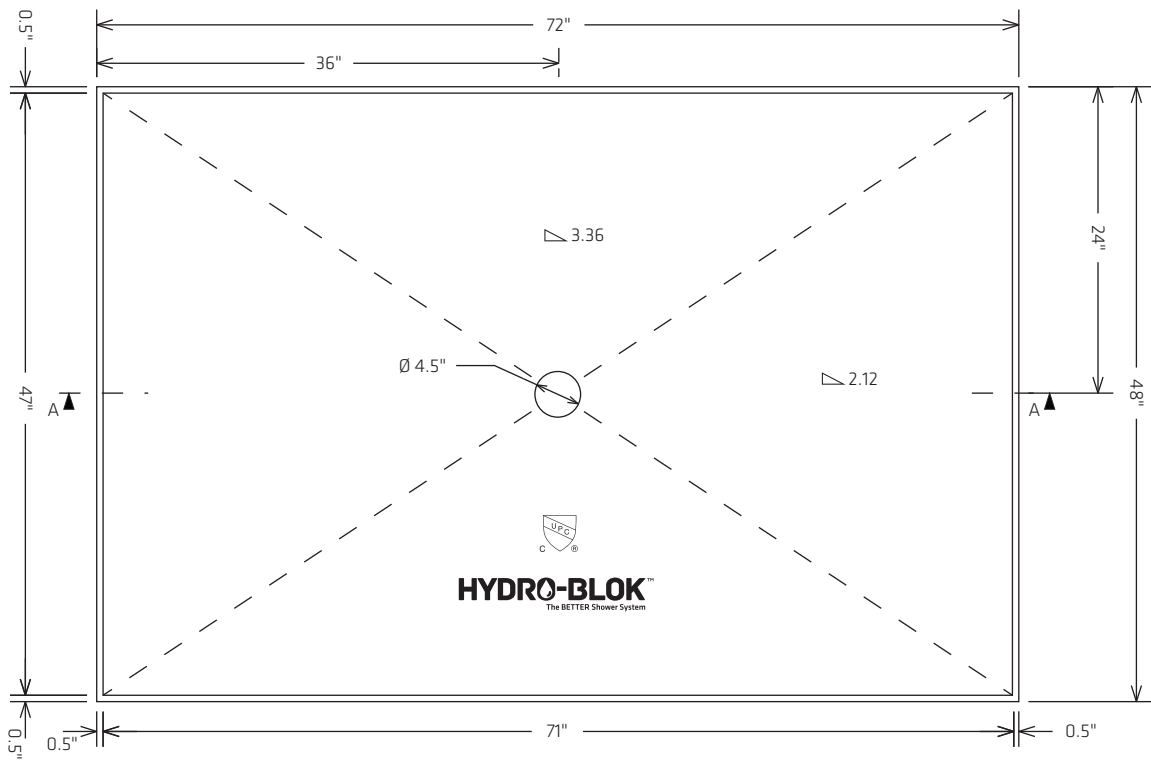

HYDRO-BLOK™
The BETTER Shower System

www.hydroblok.com

PO Box 12076 Murrayville RPO
Langley, British Columbia
CANADA V2Y 0M6
Tel: 1-778-278-2730

SKU

HBSP4872

Description

48"x72" SHOWER PAN

Date

January 01, 2015

Revision

2015.1

Scale

1:15

Drawing Number

1 of 1

Drawn by:

CC





Approved by:

KK

Usage

Distribution

Disclaimer: Dimensional drawings are provided on an "AS IS" basis for planning and estimation only and are subject to change without notice. While reasonable efforts have been taken to ensure the accuracy of all dimensions, HYDROBLOK International Ltd. makes no warranties as to the completeness or accuracy of this document.

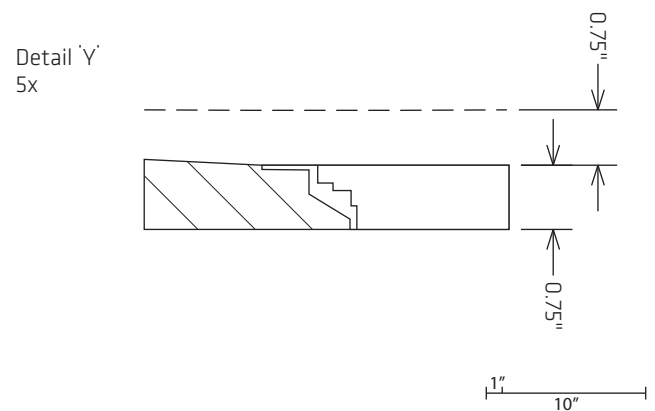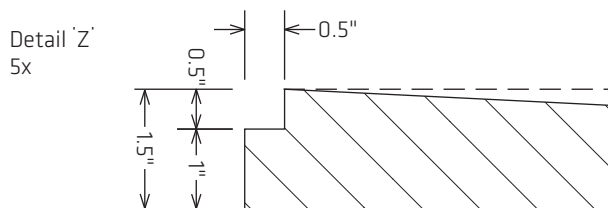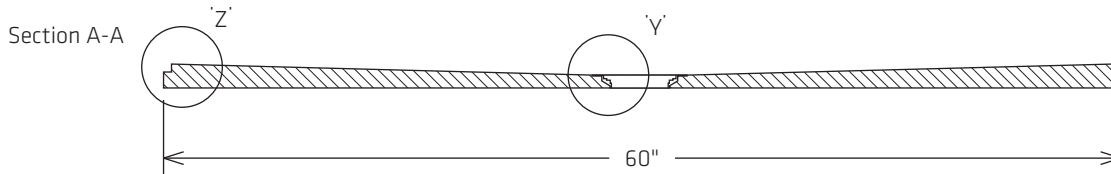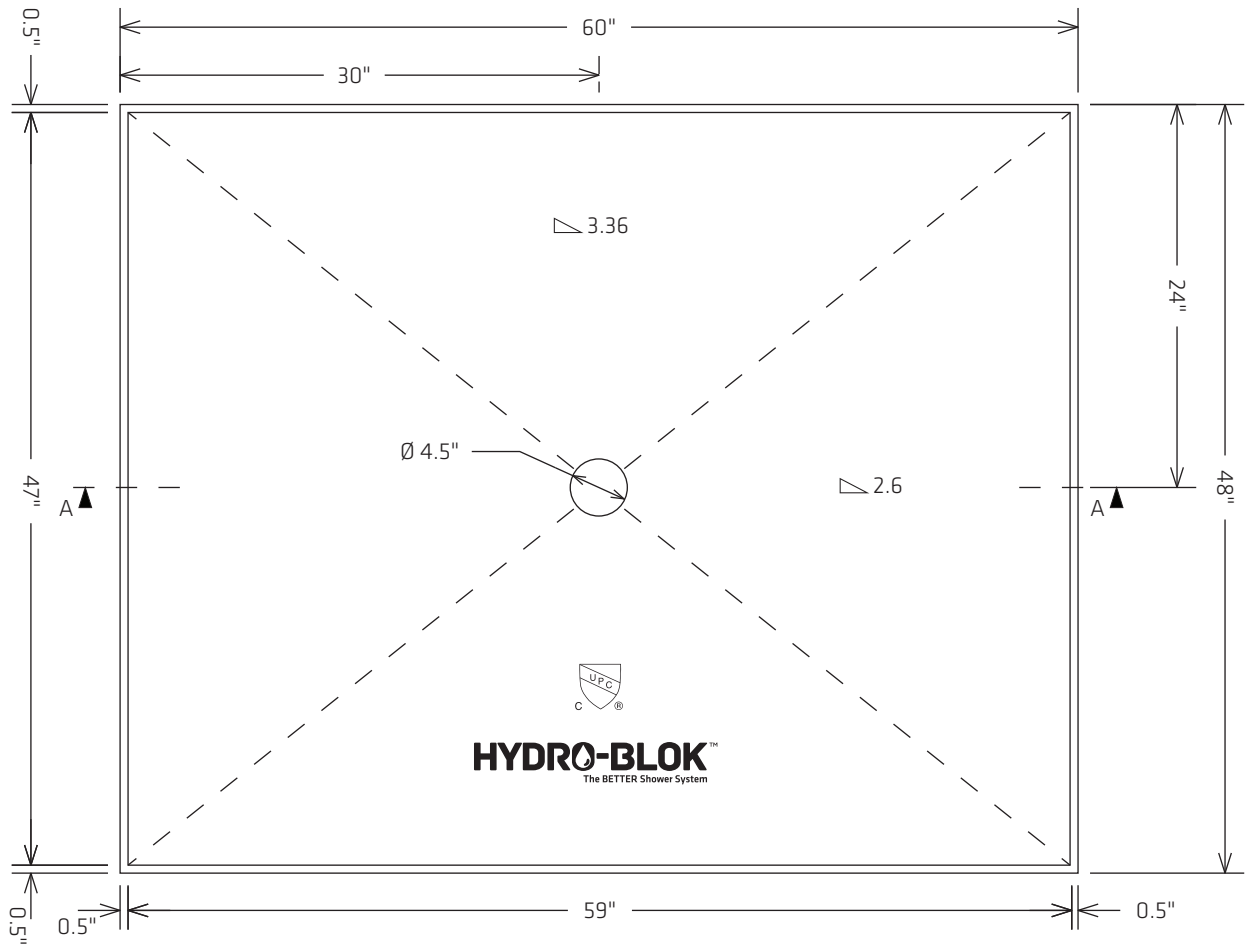

HYDRO-BLOK™

The BETTER Shower System

www.hydroblok.com

PO Box 12076 Murrayville RPO
Langley, British Columbia
CANADA V2Y 0M6
Tel: 1-778-278-2730

SKU

HBSP4860

Description

48"x 60" SHOWER PAN

Date

January 01, 2015

Revision

2015.1

Scale

1:12

Drawing Number

1 of 1

Drawn by:

CC






Approved by:

KK

Usage

Distribution

Disclaimer: Dimensional drawings are provided on an "AS IS" basis for planning and estimation only and are subject to change without notice. While reasonable efforts have been taken to ensure the accuracy of all dimensions, HYDROBLOK International Ltd. makes no warranties as to the completeness or accuracy of this document.

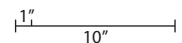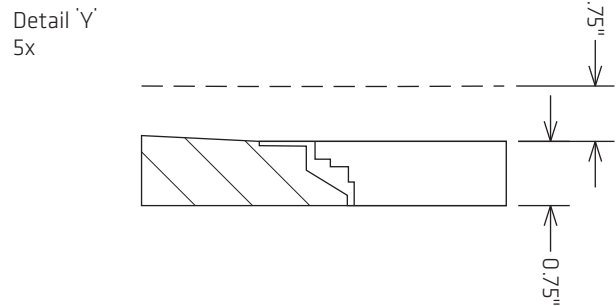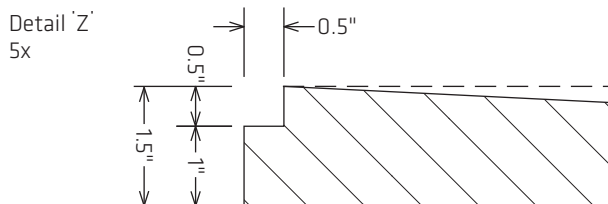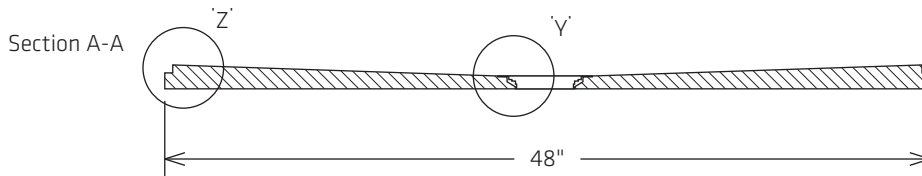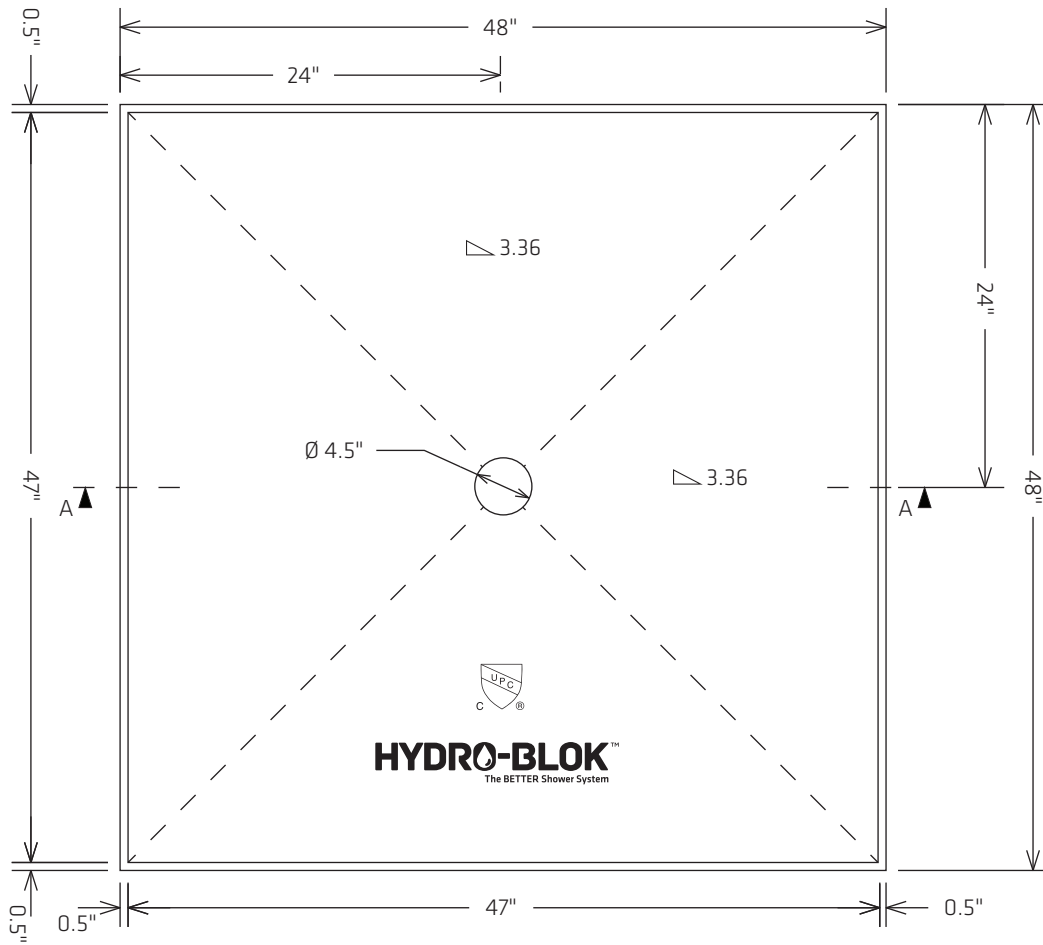

HYDRO-BLOK™
The BETTER Shower System

www.hydroblok.com

PO Box 12076 Murrayville RPO
Langley, British Columbia
CANADA V2Y 0M6
Tel: 1-778-278-2730

SKU

HBSP4848

Description

48"x48" SHOWER PAN

Date

January 01, 2015

Revision

2015.1

Scale

1:12

Drawing Number

1 of 1

Drawn by:

CC


Approved by:

KK


Usage

Distribution


Disclaimer: Dimensional drawings are provided on an "AS IS" basis for planning and estimation only and are subject to change without notice. While reasonable efforts have been taken to ensure the accuracy of all dimensions, HYDROBLOK International Ltd. makes no warranties as to the completeness or accuracy of this document.

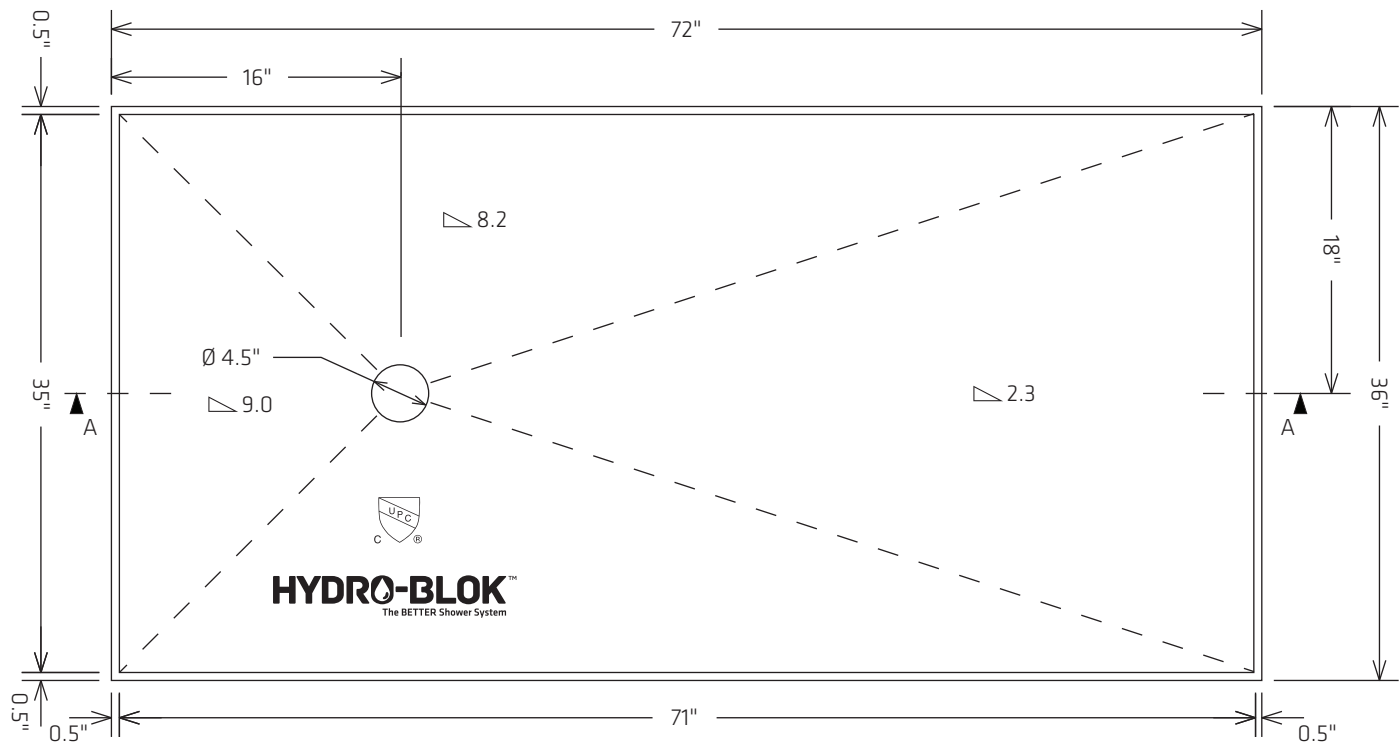



Section A-A

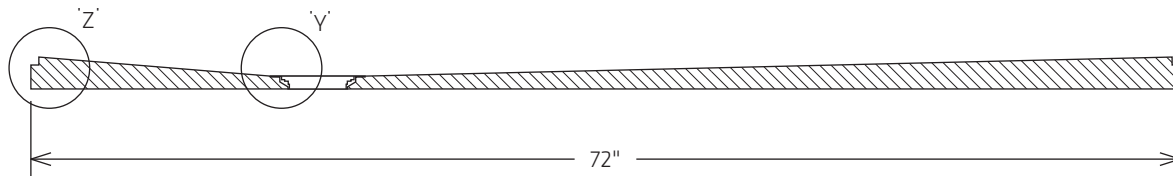

Detail 'Z'
5x

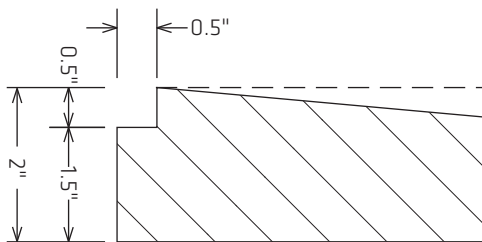

Detail 'Y'
5x

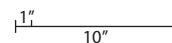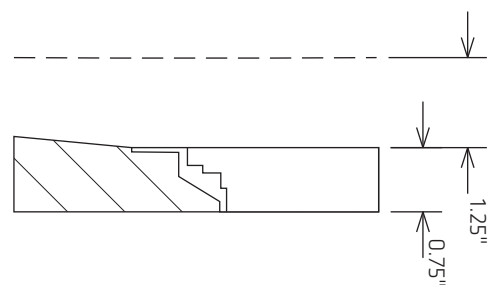

HYDRO-BLOK™

The BETTER Shower System

www.hydroblok.com

PO Box 12076 Murrayville RPO
Langley, British Columbia
CANADA V2Y 0M6
Tel: 1-778-278-2730

SKU


HBSP36720D

Description


36" x 72" SHOWER PAN - OFFSET DRAIN

| | | | |
|--------------------------|--------------------|-----------------------|---------------------------------|
| Date January 01, 2015 | Revision 2015.1 | Scale 1:12 | Drawing Number 1 of 1 |
| Drawn by: CC | Approved by: KK | Usage Distribution | |


Disclaimer: Dimensional drawings are provided on an "AS IS" basis for planning and estimation only and are subject to change without notice. While reasonable efforts have been taken to ensure the accuracy of all dimensions, HYDROBLOK International Ltd. makes no warranties as to the completeness or accuracy of this document.

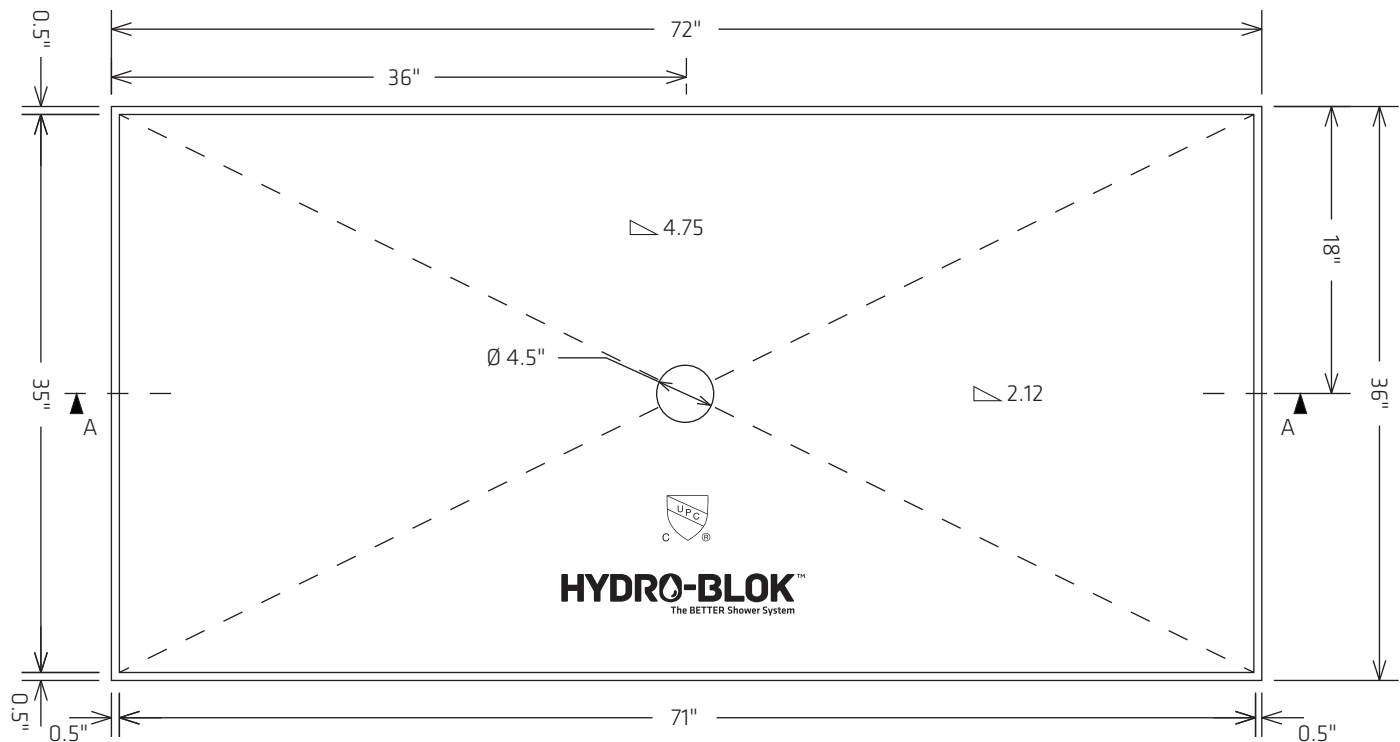



Section A-A

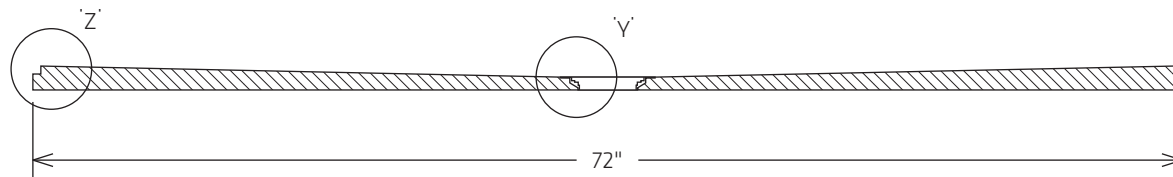

Detail 'Z'
5x

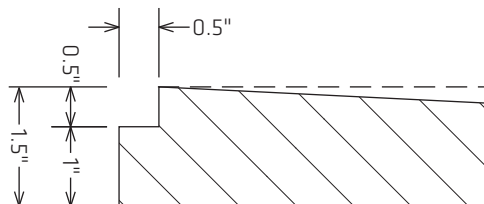

Detail 'Y'
5x

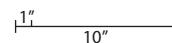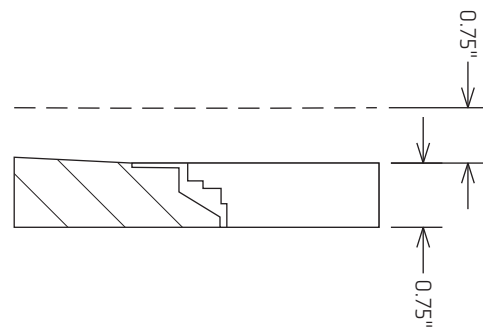

HYDRO-BLOK™

The BETTER Shower System

www.hydroblok.com

PO Box 12076 Murrayville RPO
Langley, British Columbia
CANADA V2Y 0M6
Tel: 1-778-278-2730

SKU

HBSP3672

Description

36" x 72" SHOWER PAN

Date

January 01, 2015

Revision

2015.1

Scale

1:12

Drawing Number

1 of 1

Drawn by:

CC






Approved by:

KK

Usage

Distribution

Disclaimer: Dimensional drawings are provided on an "AS IS" basis for planning and estimation only and are subject to change without notice. While reasonable efforts have been taken to ensure the accuracy of all dimensions, HYDROBLOK International Ltd. makes no warranties as to the completeness or accuracy of this document.

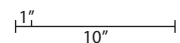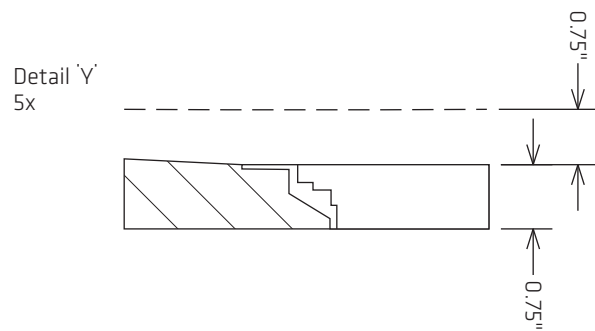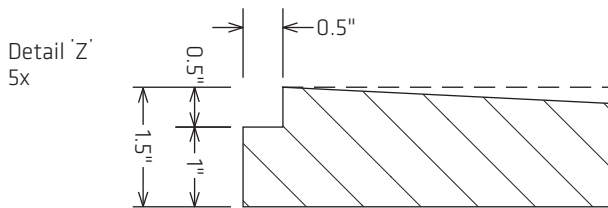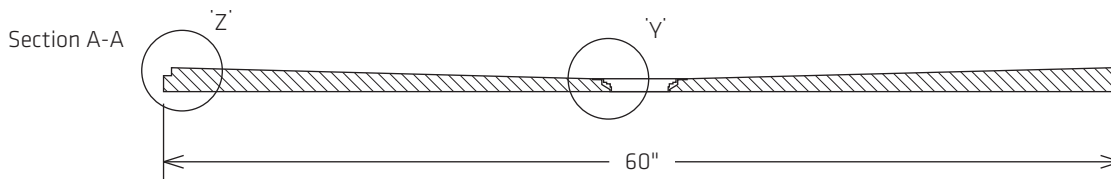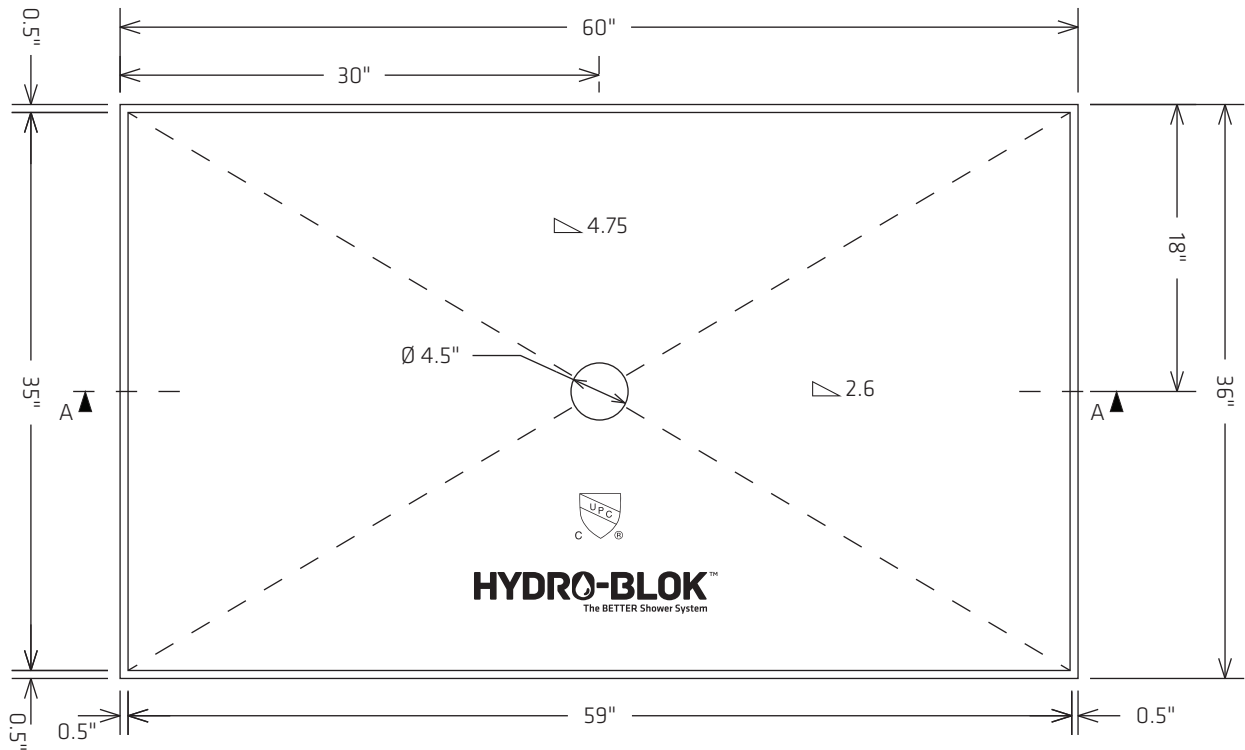

HYDRO-BLOK™
The BETTER Shower System

www.hydroblok.com

PO Box 12076 Murrayville RPO
Langley, British Columbia
CANADA V2Y 0M6
Tel: 1-778-278-2730

SKU

HBSP3660

Description

36" x 60" SHOWER PAN

Date

January 01, 2015

Revision

2015.1

Scale

1:12

Drawn by:

CC

Approved by:

KK






Usage

Distribution

Drawing Number

1 of 1

Disclaimer: Dimensional drawings are provided on an "AS IS" basis for planning and estimation only and are subject to change without notice. While reasonable efforts have been taken to ensure the accuracy of all dimensions, HYDROBLOK International Ltd. makes no warranties as to the completeness or accuracy of this document.

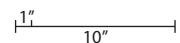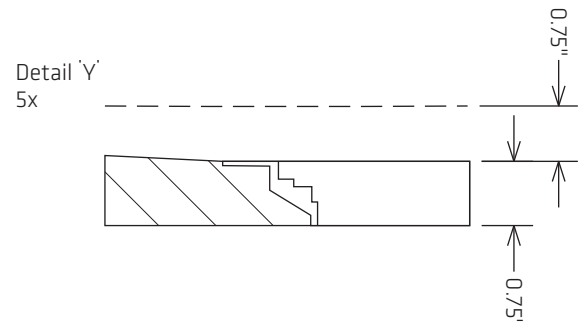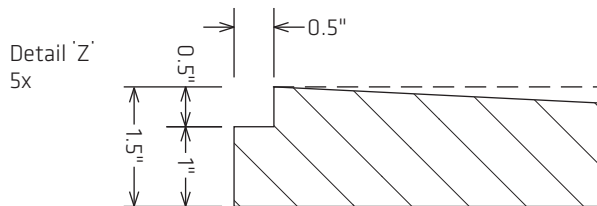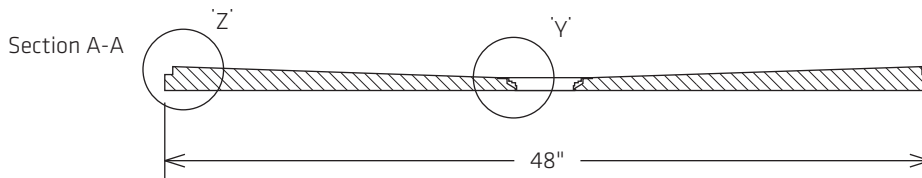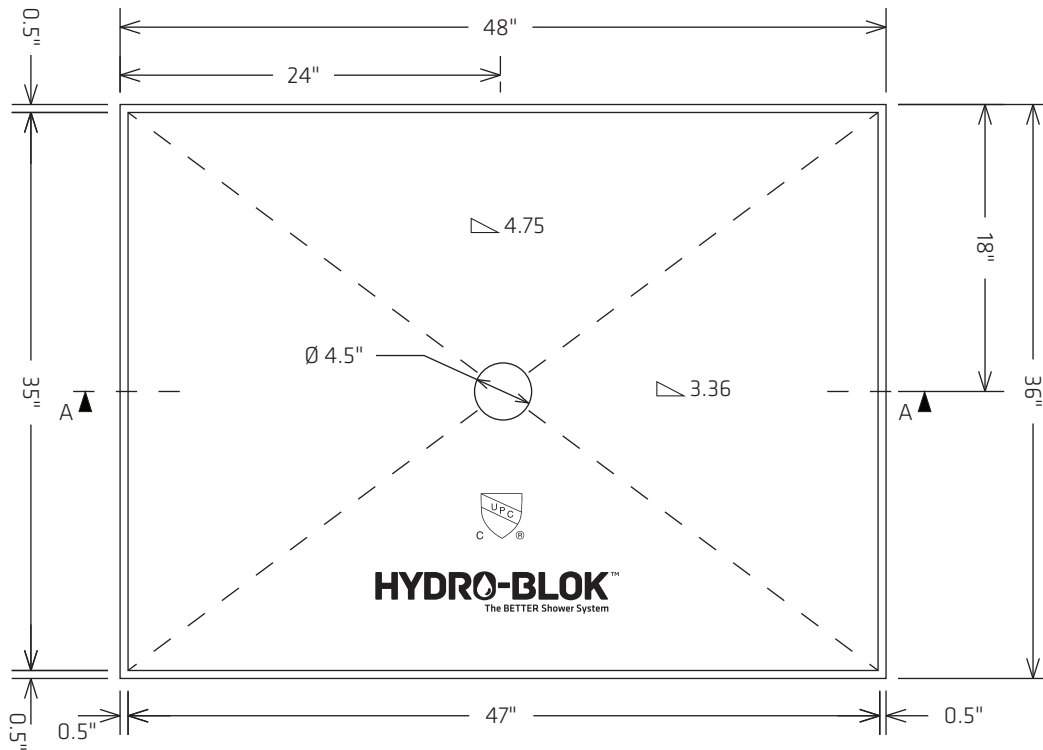

HYDRO-BLOK™
The BETTER Shower System

www.hydroblok.com

PO Box 12076 Murrayville RPO
Langley, British Columbia
CANADA V2Y 0M6
Tel: 1-778-278-2730

SKU

HBSP3648

Description

36" x 48" SHOWER PAN

Date

January 01, 2015

Revision

2015.1

Scale

1:12

Drawing Number

1 of 1

Drawn by:

CC






Approved by:

KK

Usage

Distribution

Disclaimer: Dimensional drawings are provided on an "AS IS" basis for planning and estimation only and are subject to change without notice. While reasonable efforts have been taken to ensure the accuracy of all dimensions, HYDROBLOK International Ltd. makes no warranties as to the completeness or accuracy of this document.

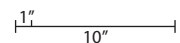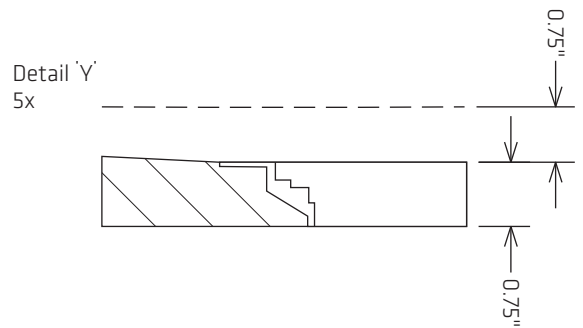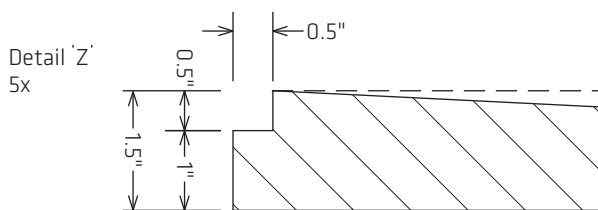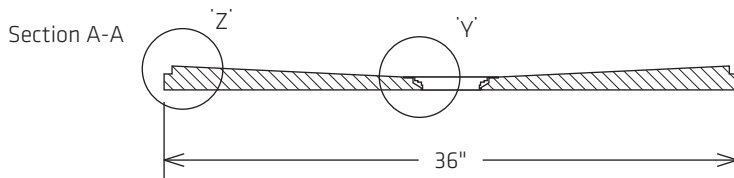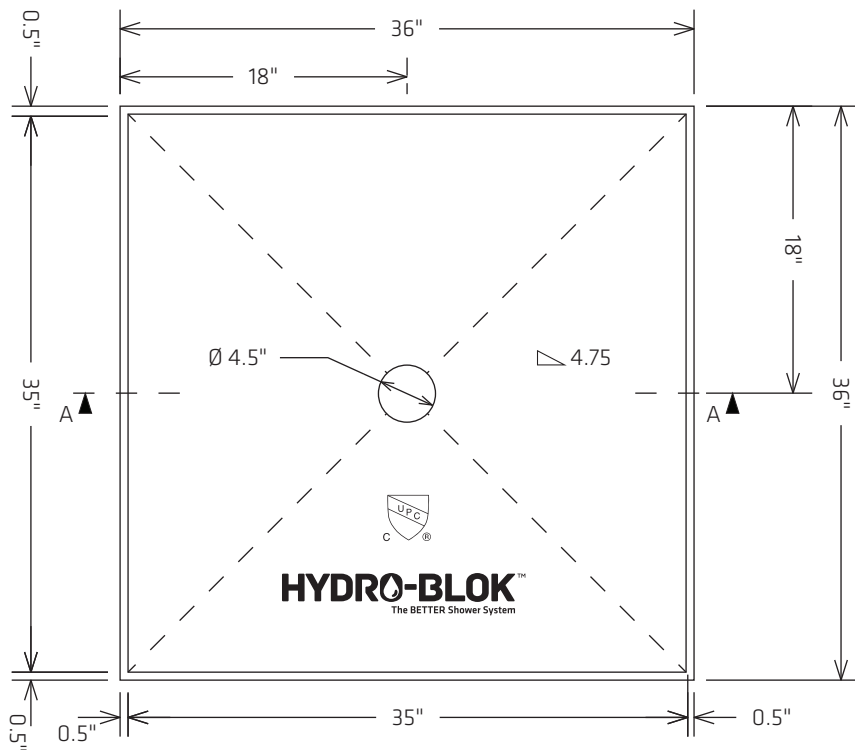

HYDRO-BLOK™
The BETTER Shower System

www.hydroblok.com

PO Box 12076 Murrayville RPO
Langley, British Columbia
CANADA V2Y 0M6
Tel: 1-778-278-2730

SKU

HBSP3636

Description

36" x 36" SHOWER PAN

Date

January 01, 2015

Revision

2015.1

Scale

1:12

Drawing Number

1 of 1

Drawn by:

CC



Approved by:

KK

Usage

Distribution

Disclaimer: Dimensional drawings are provided on an "AS IS" basis for planning and estimation only and are subject to change without notice. While reasonable efforts have been taken to ensure the accuracy of all dimensions, HYDROBLOK International Ltd. makes no warranties as to the completeness or accuracy of this document.

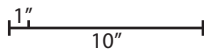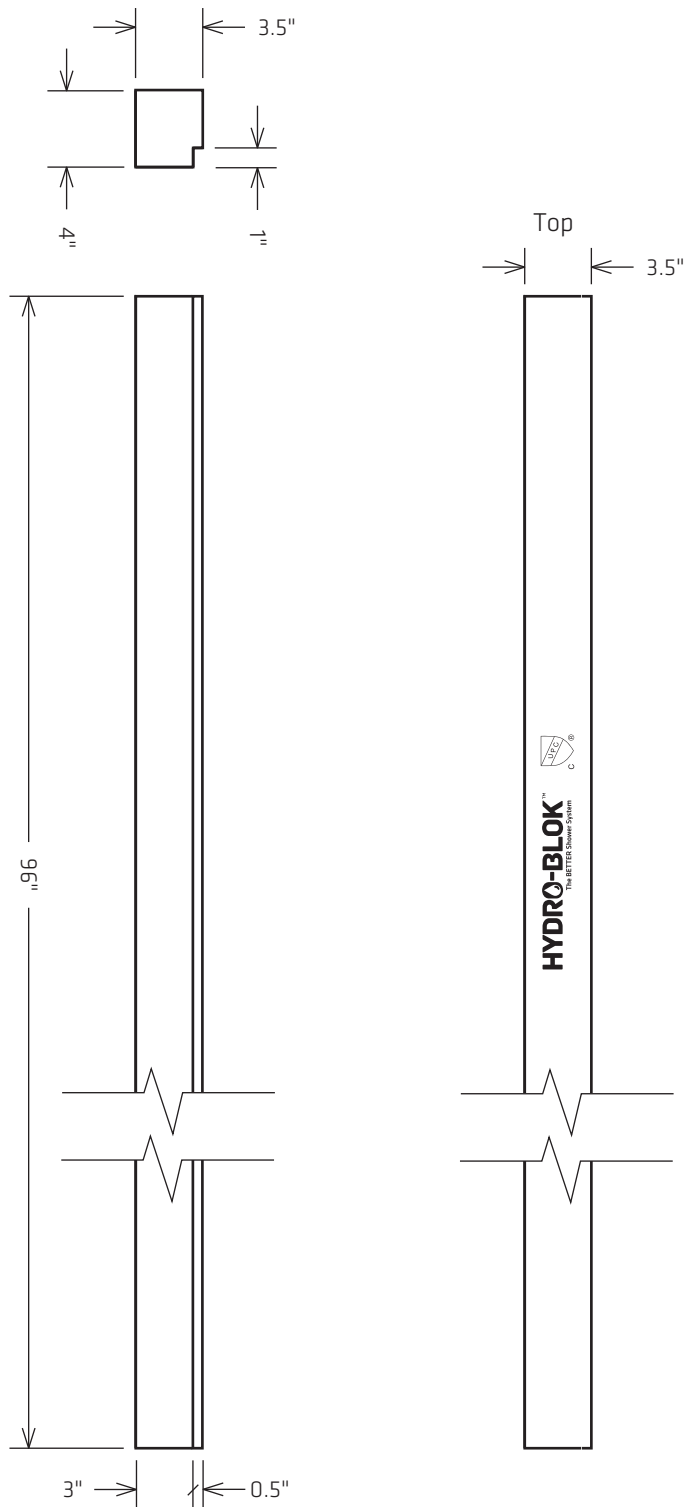

HYDRO-BLOK™

The BETTER Shower System

www.hydroblok.com

PO Box 12076 Murrayville RPO
Langley, British Columbia
CANADA V2Y 0M6
Tel: 1-778-278-2730

SKU

HBSC96

Description

96" SHOWER CURB

Date

January 01, 2015

Revision

2015.1

Scale

1:10

Drawing Number

1 of 1

Drawn by:

CC


Approved by:

KK

Usage

Distribution

Disclaimer: Dimensional drawings are provided on an "AS IS" basis for planning and estimation only and are subject to change without notice. While reasonable efforts have been taken to ensure the accuracy of all dimensions, HYDROBLOK International Ltd. makes no warranties as to the completeness or accuracy of this document.

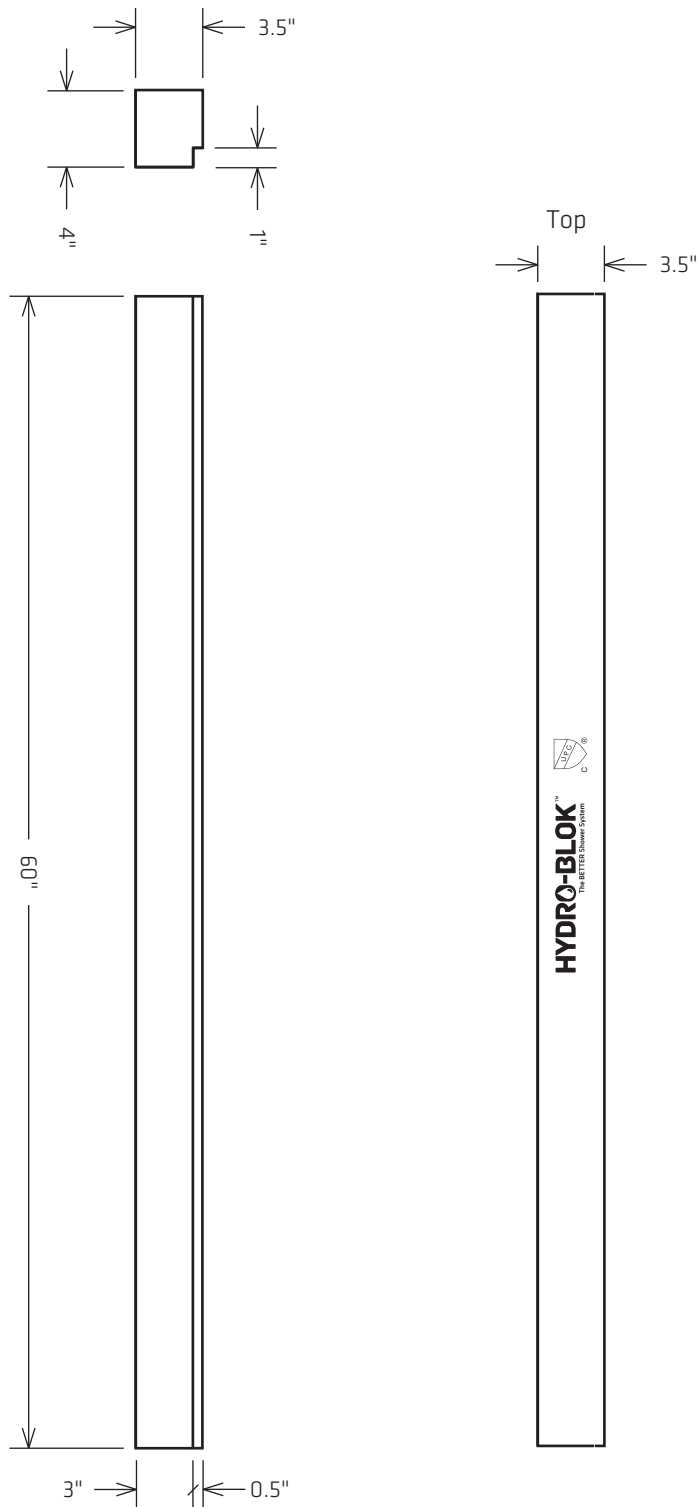

HYDRO-BLOK™

The BETTER Shower System

www.hydroblok.com

PO Box 12076 Murrayville RPO
Langley, British Columbia
CANADA V2Y 0M6
Tel: 1-778-278-2730

SKU

HBSC60

Description

60" SHOWER CURB

Date

January 01, 2015

Revision

2015.1

Scale

1:10

Drawing Number

1 of 1

Drawn by:

CC

Approved by:


KK

Usage


Distribution

Disclaimer: Dimensional drawings are provided on an "AS IS" basis for planning and estimation only and are subject to change without notice. While reasonable efforts have been taken to ensure the accuracy of all dimensions, HYDROBLOK International Ltd. makes no warranties as to the completeness or accuracy of this document.


Front View

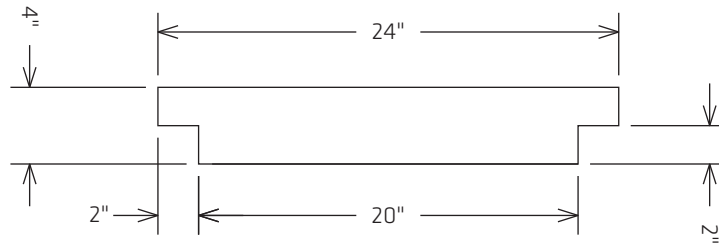


Side View

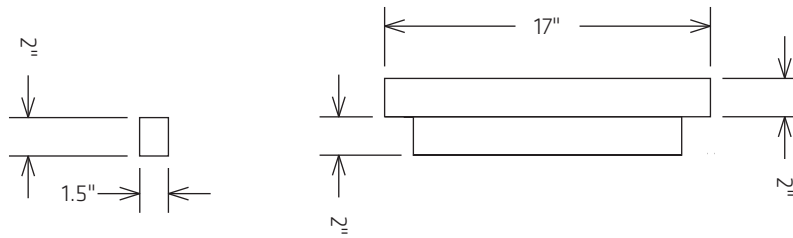

Bottom View

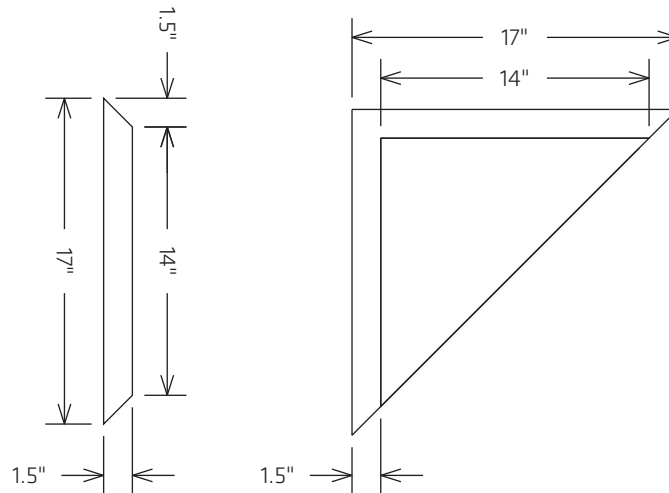

Top View

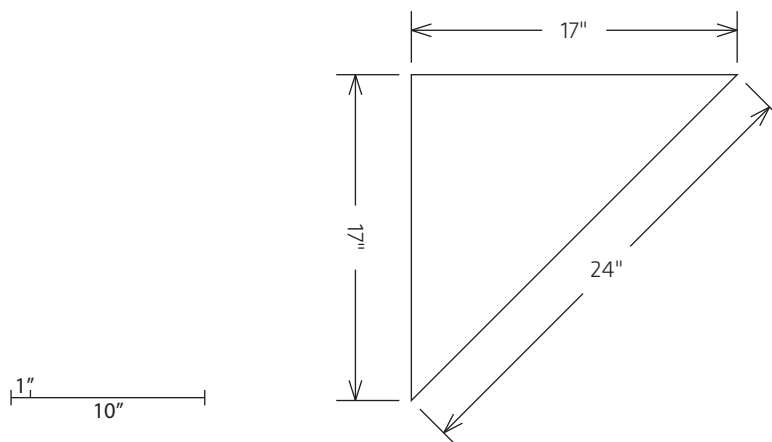

HYDRO-BLOK™

The BETTER Shower System

www.hydroblok.com

PO Box 12076 Murrayville RPO
Langley, British Columbia
CANADA V2Y 0M6
Tel: 1-778-278-2730

SKU

HBSBM

Description

SUSPENDED BENCH MEDIUM

Date

January 01, 2015

Revision

2015.1

Scale

1:10

Drawing Number

1 of 1

Drawn by:

CC


Approved by:

KK

Usage

Distribution

Disclaimer: Dimensional drawings are provided on an "AS IS" basis for planning and estimation only and are subject to change without notice. While reasonable efforts have been taken to ensure the accuracy of all dimensions, HYDROBLOK International Ltd. makes no warranties as to the completeness or accuracy of this document.

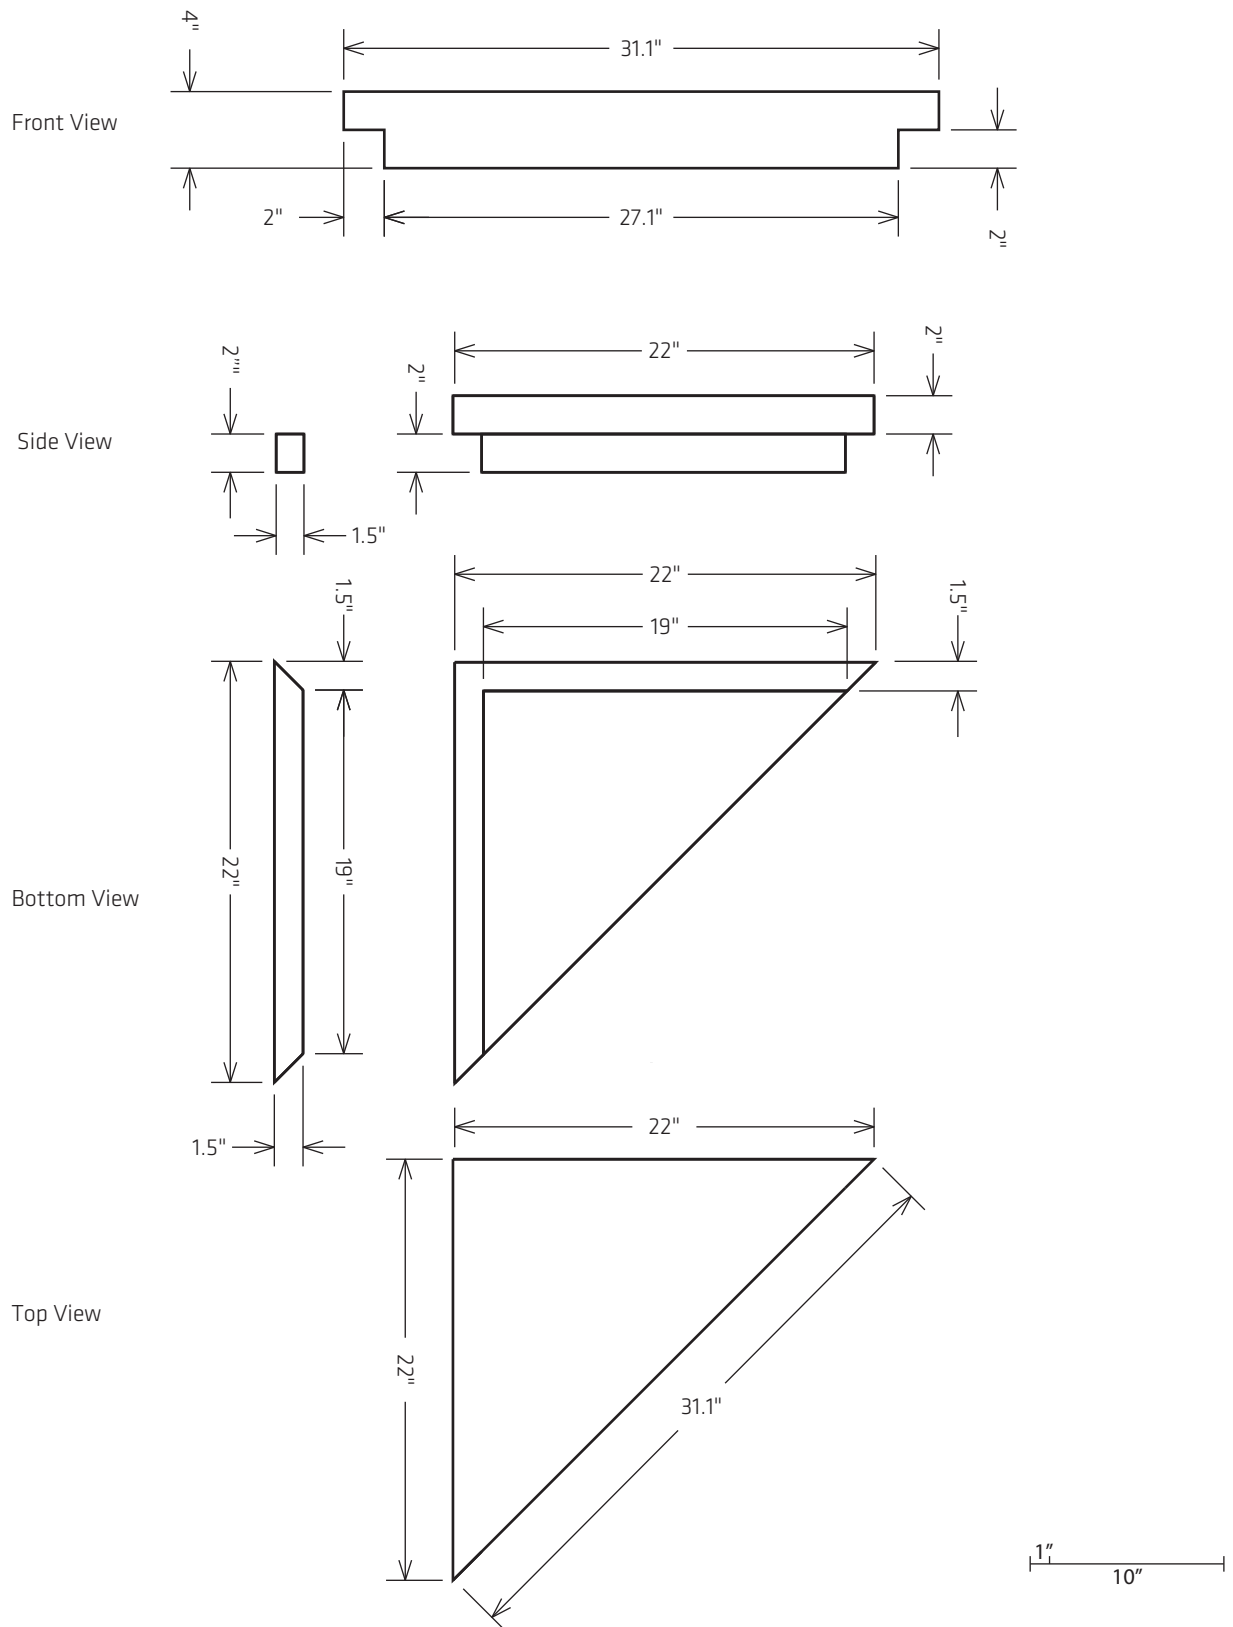

HYDRO-BLOK™
The BETTER Shower System

www.hydroblok.com

PO Box 12076 Murrayville RPO
Langley, British Columbia
CANADA V2Y 0M6
Tel: 1-778-278-2730

SKU

HBSBL

Description

SUSPENDED BENCH LARGE

Date

January 01, 2015

Revision

2015.1

Scale

1:10

Drawing Number

1 of 1

Drawn by:

CC





Approved by:

KK

Usage

Distribution

Disclaimer: Dimensional drawings are provided on an "AS IS" basis for planning and estimation only and are subject to change without notice. While reasonable efforts have been taken to ensure the accuracy of all dimensions, HYDROBLOK International Ltd. makes no warranties as to the completeness or accuracy of this document.

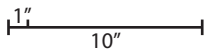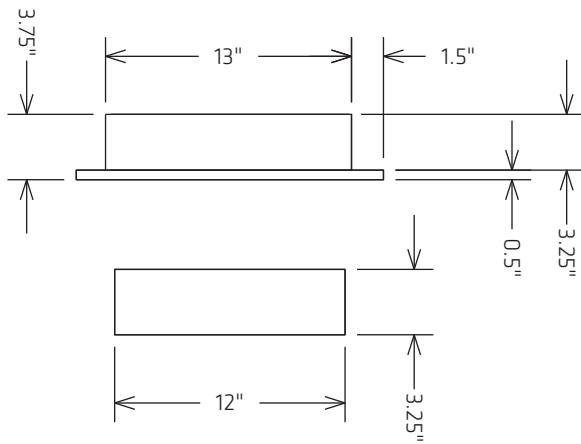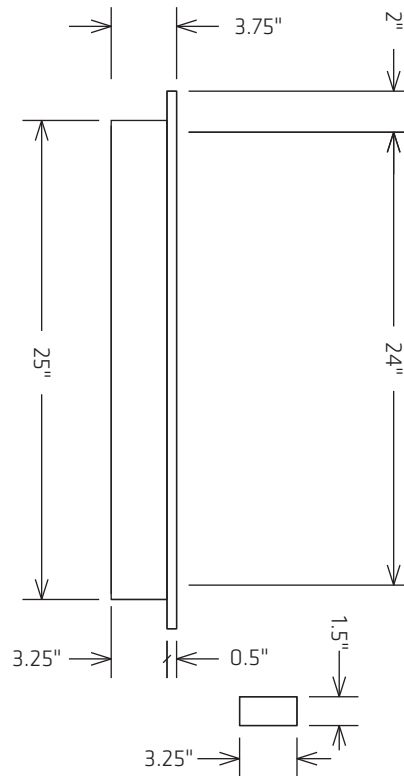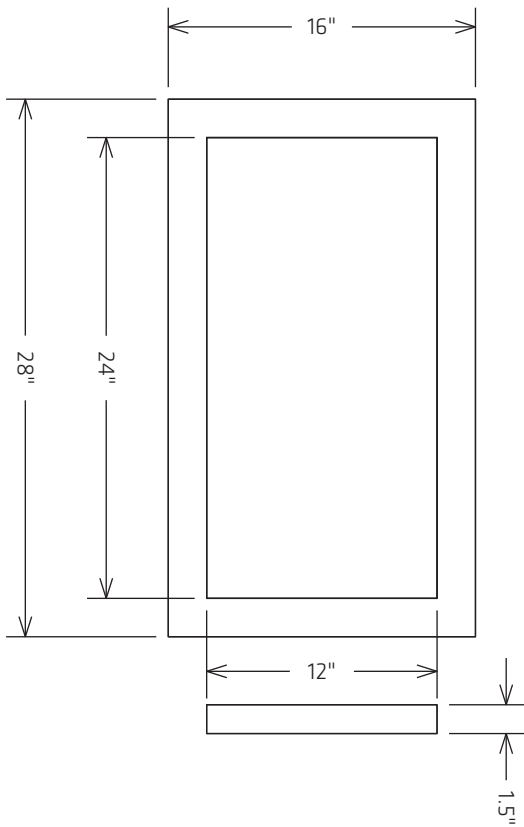

HYDRO-BLOK™
The BETTER Shower System

www.hydroblok.com

PO Box 12076 Murrayville RPO
Langley, British Columbia
CANADA V2Y 0M6
Tel: 1-778-278-2730

SKU

HBRSN1628

Description

16" x 28" RECESSED SHOWER NICHE

Date

January 01, 2015

Revision

2015.1

Scale

1:10

Drawing Number

1 of 1

Drawn by:

CC



Approved by:

KK

Usage

Distribution

Disclaimer: Dimensional drawings are provided on an "AS IS" basis for planning and estimation only and are subject to change without notice. While reasonable efforts have been taken to ensure the accuracy of all dimensions, HYDROBLOK International Ltd. makes no warranties as to the completeness or accuracy of this document.

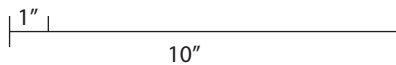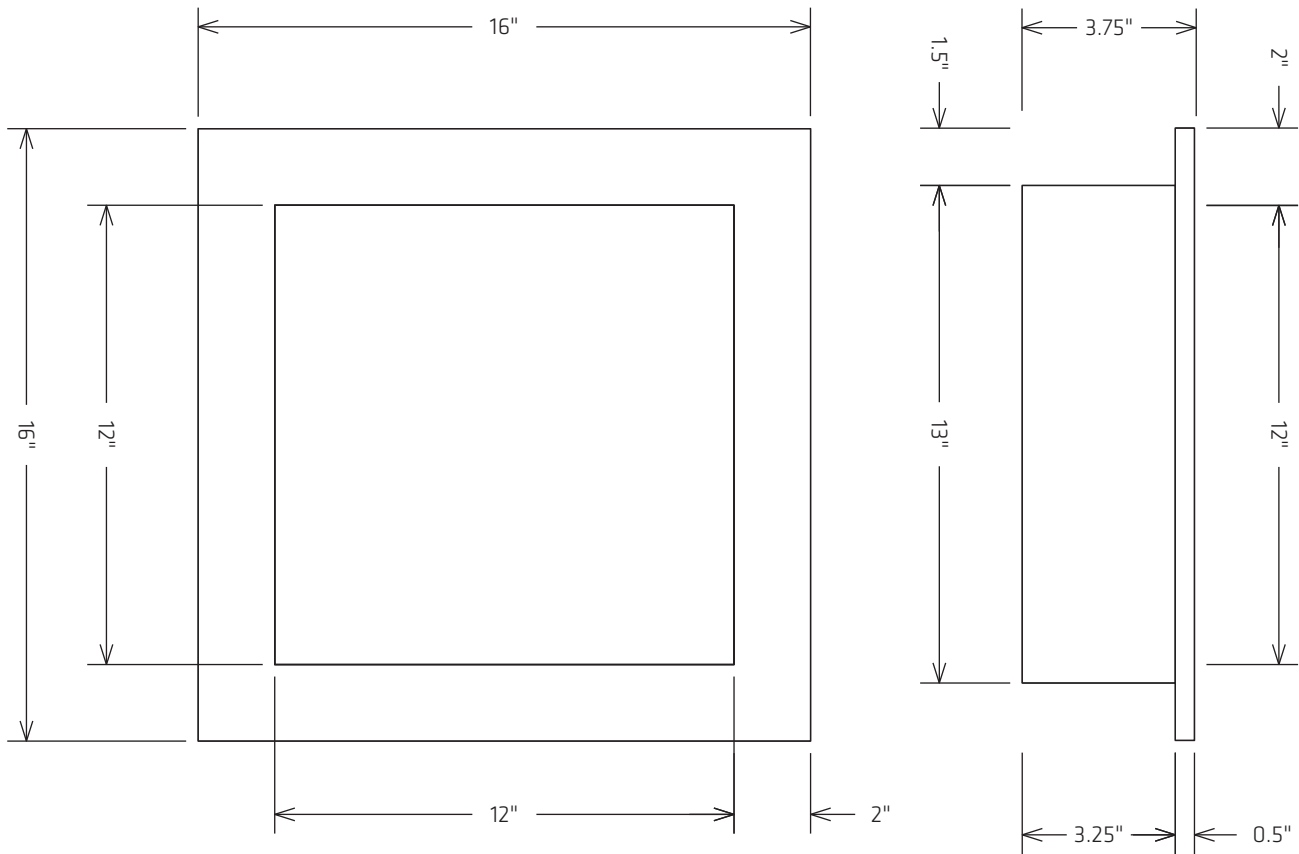

HYDRO-BLOK™
The BETTER Shower System

www.hydroblok.com

PO Box 12076 Murrayville RPO
Langley, British Columbia
CANADA V2Y 0M6
Tel: 1-778-278-2730

SKU

HBRSN1616

Description

16" x 16" RECESSED SHOWER NICHE

Date

January 01, 2015

Revision

2015.1

Scale

1:5

Drawing Number

1 of 1

Drawn by:

CC



Approved by:

KK

Usage

Distribution

Disclaimer: Dimensional drawings are provided on an "AS IS" basis for planning and estimation only and are subject to change without notice. While reasonable efforts have been taken to ensure the accuracy of all dimensions, HYDROBLOK International Ltd. makes no warranties as to the completeness or accuracy of this document.

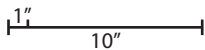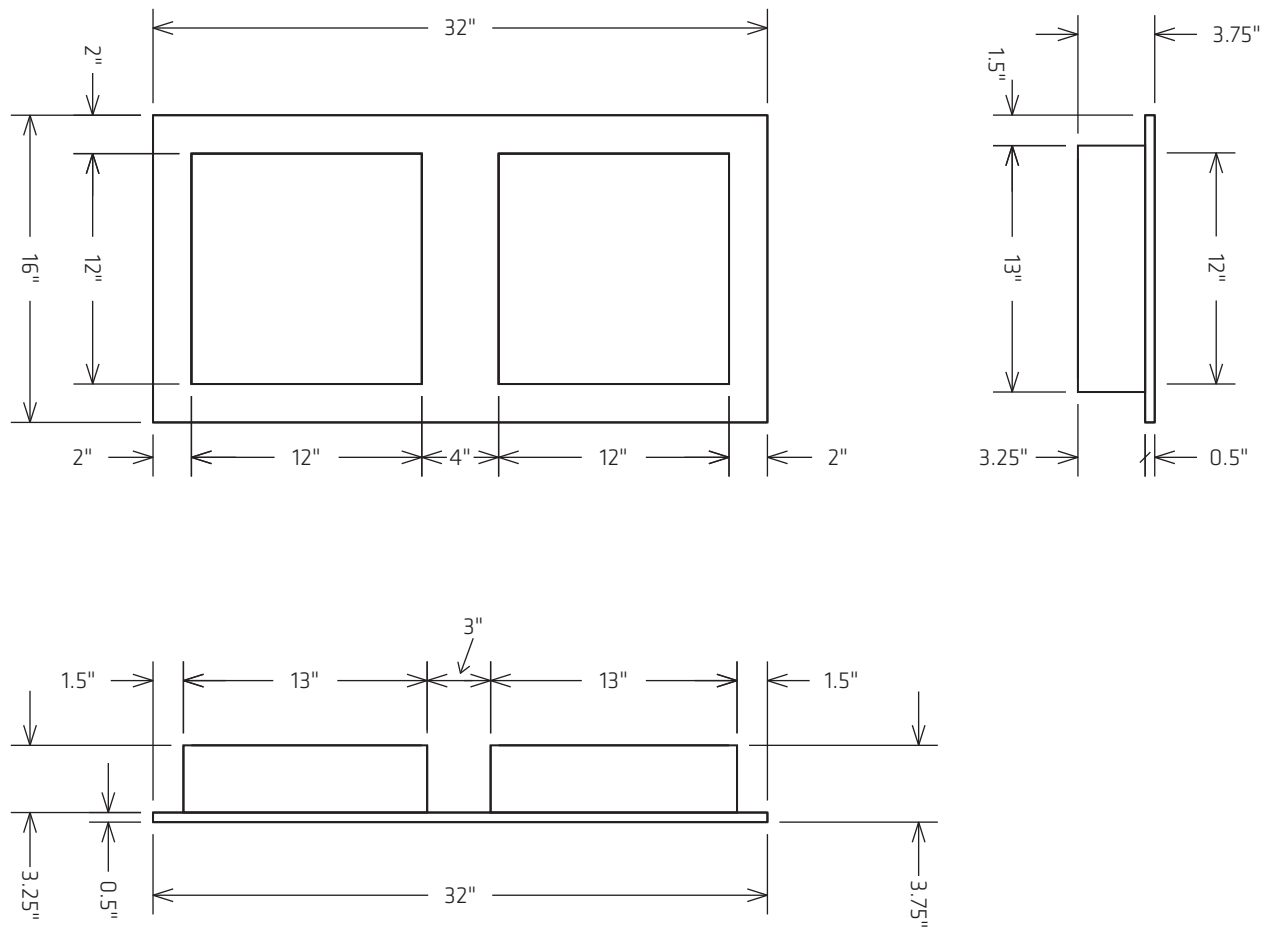

HYDRO-BLOK™

The BETTER Shower System

www.hydroblok.com

PO Box 12076 Murrayville RPO
Langley, British Columbia
CANADA V2Y 0M6
Tel: 1-778-278-2730

SKU

HBRDWSN3216

Description

32" x 16"

**RECESSED DOUBLE WIDE
SHOWER NICHE**

Date

January 01, 2015

Revision

2015.1

Scale

1:10

Drawing Number

1 of 1

Drawn by:

CC





Approved by:

KK

Usage

Distribution

Disclaimer: Dimensional drawings are provided on an "AS IS" basis for planning and estimation only and are subject to change without notice. While reasonable efforts have been taken to ensure the accuracy of all dimensions, HYDROBLOK International Ltd. makes no warranties as to the completeness or accuracy of this document.

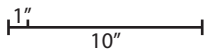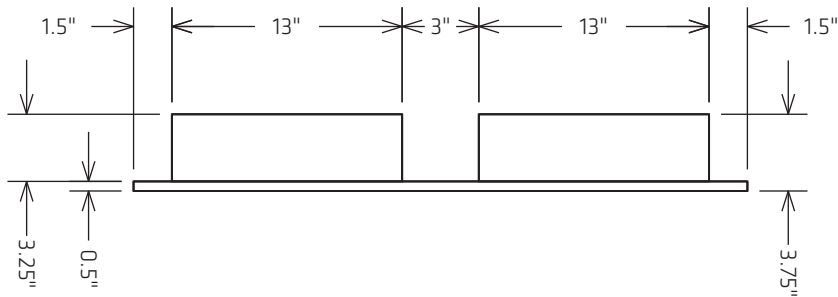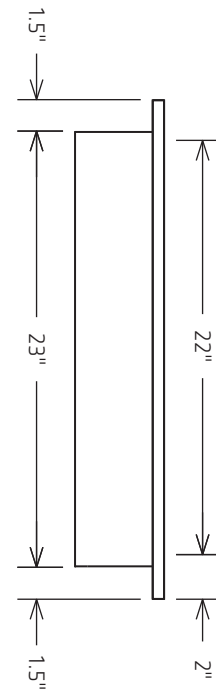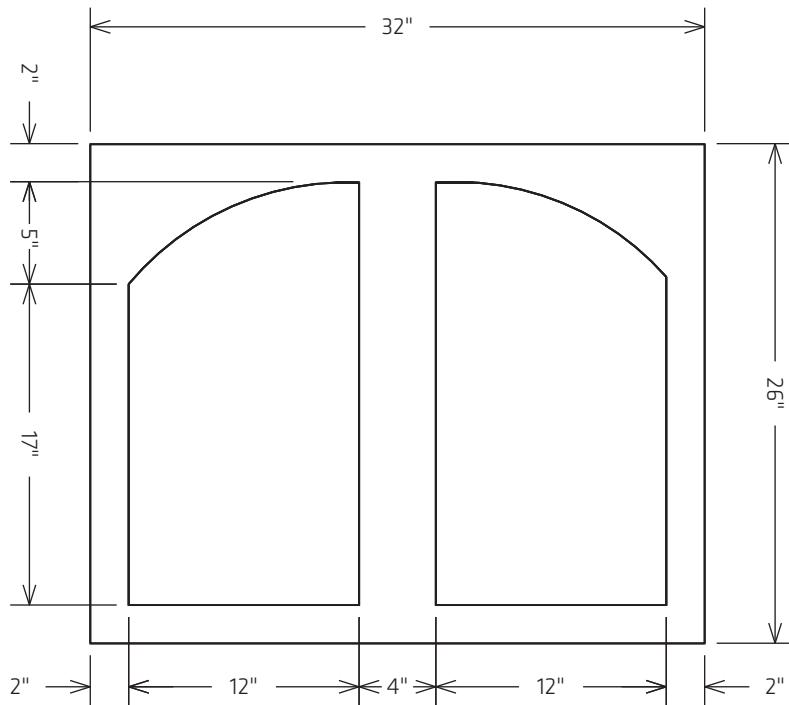

HYDRO-BLOK™

The BETTER Shower System

www.hydroblok.com

PO Box 12076 Murrayville RPO
Langley, British Columbia
CANADA V2Y 0M6
Tel: 1-778-278-2730

SKU

HBRDASN3226

Description

32" x 26"

**RECESSED DOUBLE ARCH
SHOWER NICHE**

Date

January 01, 2015

Revision

2015.1

Scale

1:10

Drawing Number

1 of 1

Drawn by:

CC





Approved by:

KK

Usage

Distribution

Disclaimer: Dimensional drawings are provided on an "AS IS" basis for planning and estimation only and are subject to change without notice. While reasonable efforts have been taken to ensure the accuracy of all dimensions, HYDROBLOK International Ltd. makes no warranties as to the completeness or accuracy of this document.

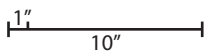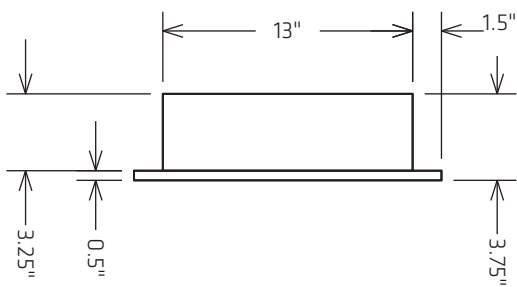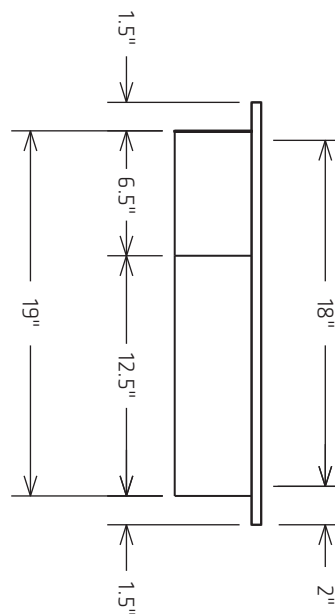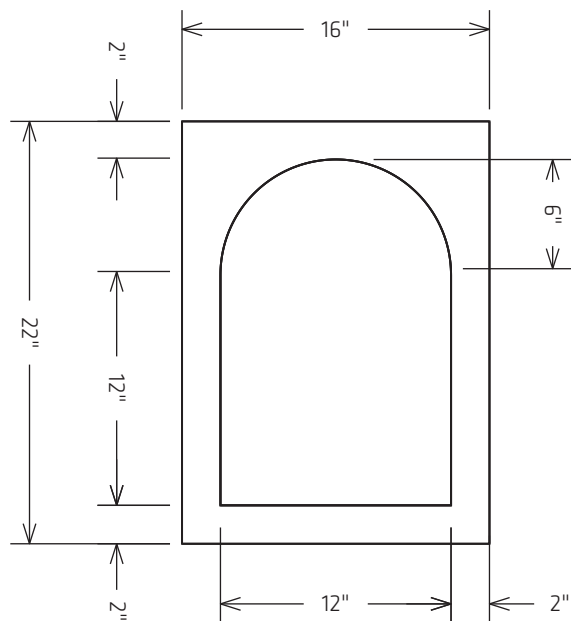

HYDRO-BLOK™

The BETTER Shower System

www.hydroblok.com

PO Box 12076 Murrayville RPO
Langley, British Columbia
CANADA V2Y 0M6
Tel: 1-778-278-2730

SKU

HBRBHSN1622

Description

16"x22"

**RECESSED BARREL HEAD
SHOWER NICHE**

Date

January 01, 2015

Revision

2015.1

Scale

1:10

Drawing Number

1 of 1

Drawn by:

CC

Approved by:


KK

Usage


Distribution

Disclaimer: Dimensional drawings are provided on an "AS IS" basis for planning and estimation only and are subject to change without notice. While reasonable efforts have been taken to ensure the accuracy of all dimensions, HYDROBLOK International Ltd. makes no warranties as to the completeness or accuracy of this document.


Top View

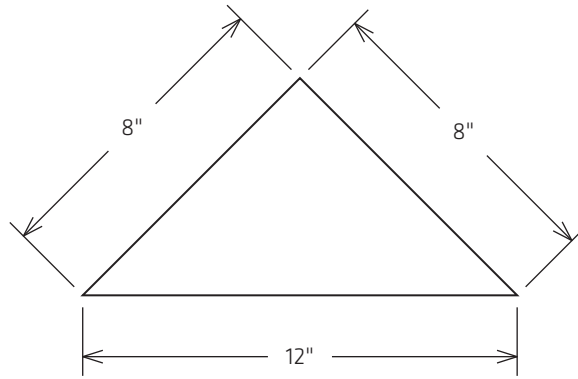

Front View

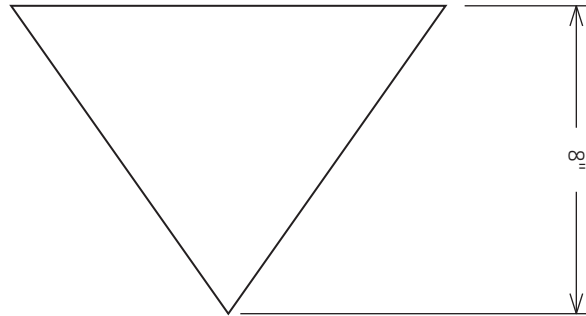

Side View

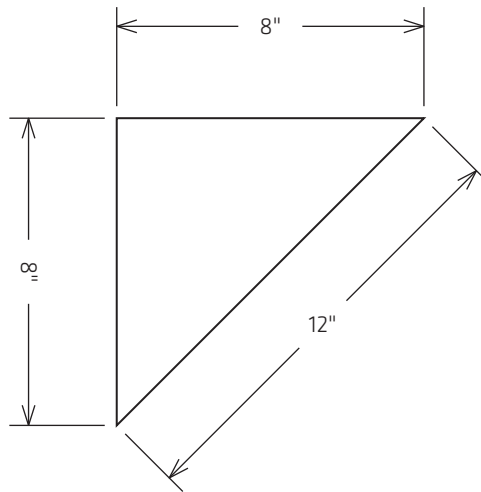

HYDRO-BLOK™

The BETTER Shower System

www.hydroblok.com

PO Box 12076 Murrayville RPO
Langley, British Columbia
CANADA V2Y 0M6
Tel: 1-778-278-2730

SKU

HBDSC

Description

DIAMOND SHAMPOO CADDY

Date

January 01, 2015

Revision

2015.1

Scale

1:5

Drawn by:

CC

Approved by:

KK

Usage


Distribution

Drawing Number


1 of 1

Disclaimer: Dimensional drawings are provided on an "AS IS" basis for planning and estimation only and are subject to change without notice. While reasonable efforts have been taken to ensure the accuracy of all dimensions, HYDROBLOK International Ltd. makes no warranties as to the completeness or accuracy of this document.


Front View

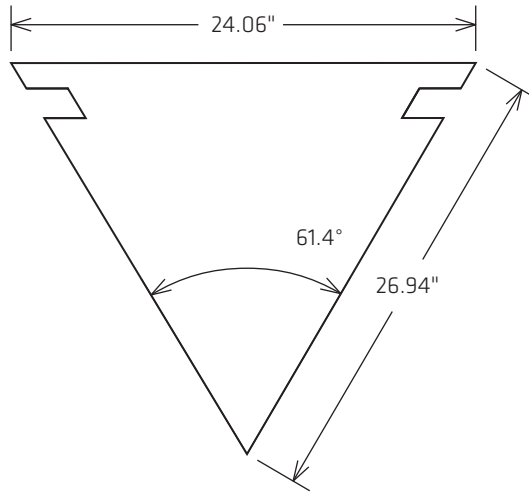



Side View

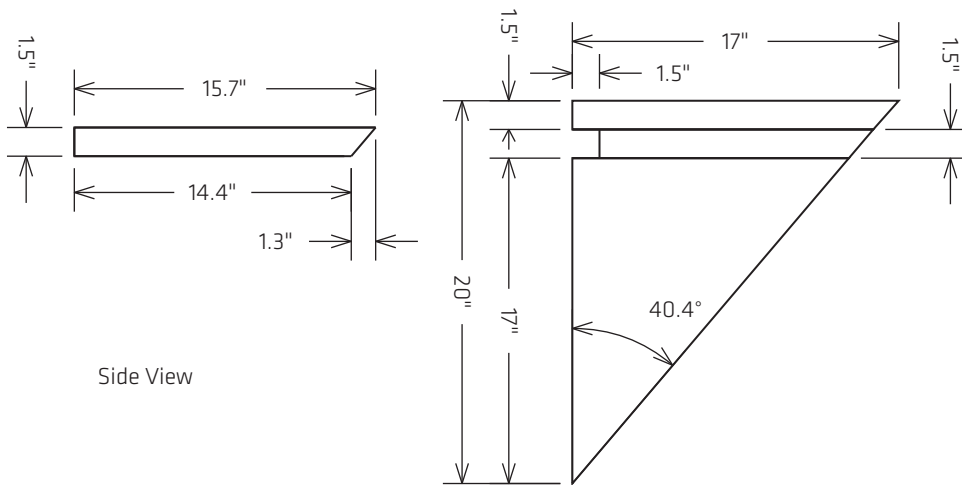

End View of Supports

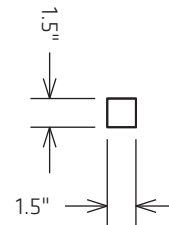

Top View

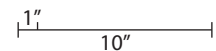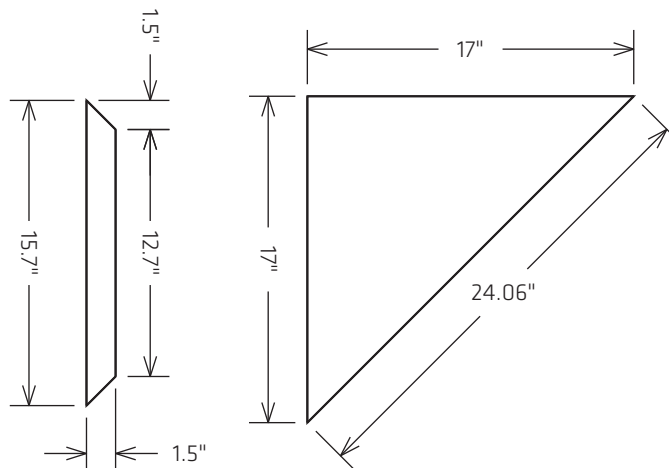

HYDRO-BLOK™

The BETTER Shower System

www.hydroblok.com

PO Box 12076 Murrayville RPO
Langley, British Columbia
CANADA V2Y 0M6
Tel: 1-778-278-2730

SKU

HBDBM

Description

DIAMOND BENCH MEDIUM

Date

January 01, 2015

Revision

2015.1

Scale

1:10

Drawing Number

1 of 1

Drawn by:

CC

Approved by:

KK

Usage

Distribution

Disclaimer: Dimensional drawings are provided on an "AS IS" basis for planning and estimation only and are subject to change without notice. While reasonable efforts have been taken to ensure the accuracy of all dimensions, HYDROBLOK International Ltd. makes no warranties as to the completeness or accuracy of this document.